



DISCLAIMER

ATTENTION: BY CONTINUING TO UTILIZE THE CONTAINED DOCUMENTS YOU HAVE AGREED TO ADHERE TO THE FOLLOWING UNDERSTANDING.

CAUTION:

THESE SCHEMATICS WERE DESIGNED FOR USE BY AUTHORIZED FOREST RIVER DEALERS OR OTHER QUALIFIED REPAIR SHOPS. IF YOU DO NOT HAVE THE TRAINING, SKILLS, TOOLS, OR EQUIPMENT NECESSARY TO PERFORM DIAGNOSTIC OR REPAIR WORK RELATING TO THE SCHEMATICS, DO NOT ATTEMPT TO DO SO. IN NO EVENT SHALL FOREST RIVER BE LIABLE FOR ANY DIRECT, INDIRECT, PUNITIVE, INCIDENTAL, SPECIAL, AND/OR CONSEQUENTIAL DAMAGES TO PERSON OR PROPERTY ARISING OUT OF OR CONNECTED WITH THE USE OR MISUSE OF THESE SCHEMATICS AND/OR FOREST RIVER PRODUCTS.

DANGER:

WARNING: DANGER OF ELECTRICAL SHOCK, BURNS, OR DEATH. BEFORE ATTEMPTING ANY REPAIR, SERVICE, OR DIAGNOSTIC WORK, ALWAYS REMOVE ALL POWER SOURCES. POWER CAN BE PRESENT FROM SHORE POWER, GENERATOR, INVERTER, OR BATTERY. ALL POWER SOURCES MUST BE DISABLED AND SECURED BEFORE PERFORMING ANY SERVICE.

PROPRIETARY:


THE INFORMATION CONTAINED IN THIS DOCUMENT IS PROPRIETARY, CONFIDENTIAL, AND INTENDED ONLY FOR FOREST RIVER PERSONNEL, AUTHORIZED FOREST RIVER DEALERS, OR OTHER QUALIFIED REPAIR SHOPS. NEITHER THIS DRAWING NOR ANY REPRODUCTION THEREOF MAY BE USED FOR ANY PURPOSE WITHOUT PERMISSION IN WRITING FROM FOREST RIVER, INC. IF YOU ARE NOT THE INTENDED RECIPIENT, PLEASE RETURN TO FOREST RIVER, INC. OR DESTROY. PLEASE NOTE THAT ANY USE OR CIRCULATION OF THIS DOCUMENT IS NOT PERMITTED AND MAY BE CAUSE FOR LEGAL ACTION.

Literature that our brochures use.

ALL INFORMATION CONTAINED ON THESE PRINTS IS BELIEVED TO BE ACCURATE AT THE TIME OF PUBLICATION. HOWEVER, DURING THE MODEL YEAR, IT MAY BE NECESSARY TO MAKE REVISIONS AND FOREST RIVER, INC. RESERVES THE RIGHT TO MAKE CHANGES WITHOUT NOTICE, INCLUDING DIAGRAMS, DIMENSIONS, LAYOUTS, EQUIPMENT AND SPECIFICATIONS AS WELL AS THE ADDITION OF NEW MODELS AND THE DISCONTINUANCE OF MODELS SHOWN ON THE WEBSITE. .

E13LE


G13LE

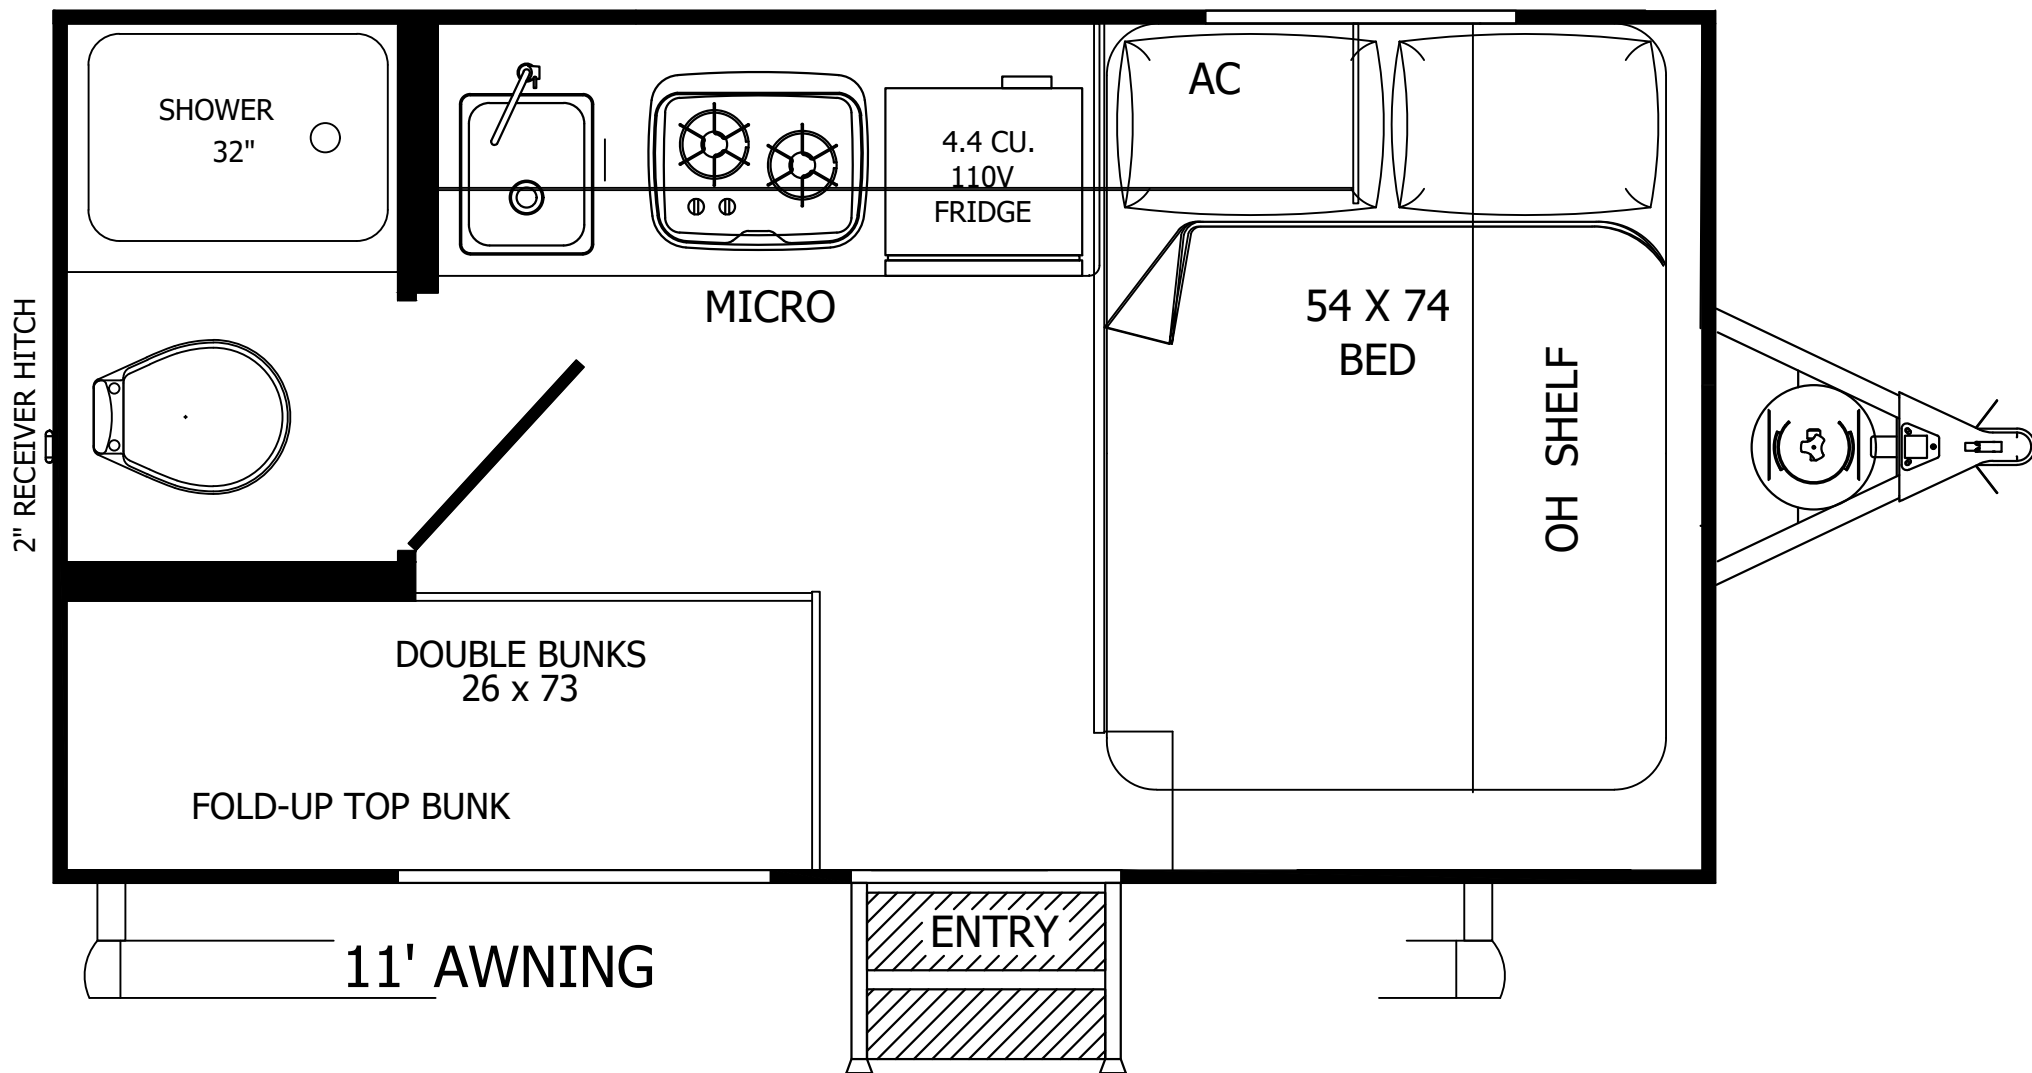


E13LE

G13LE


NOTE:
DIMENSIONS ARE FROM
THE REAR WALL

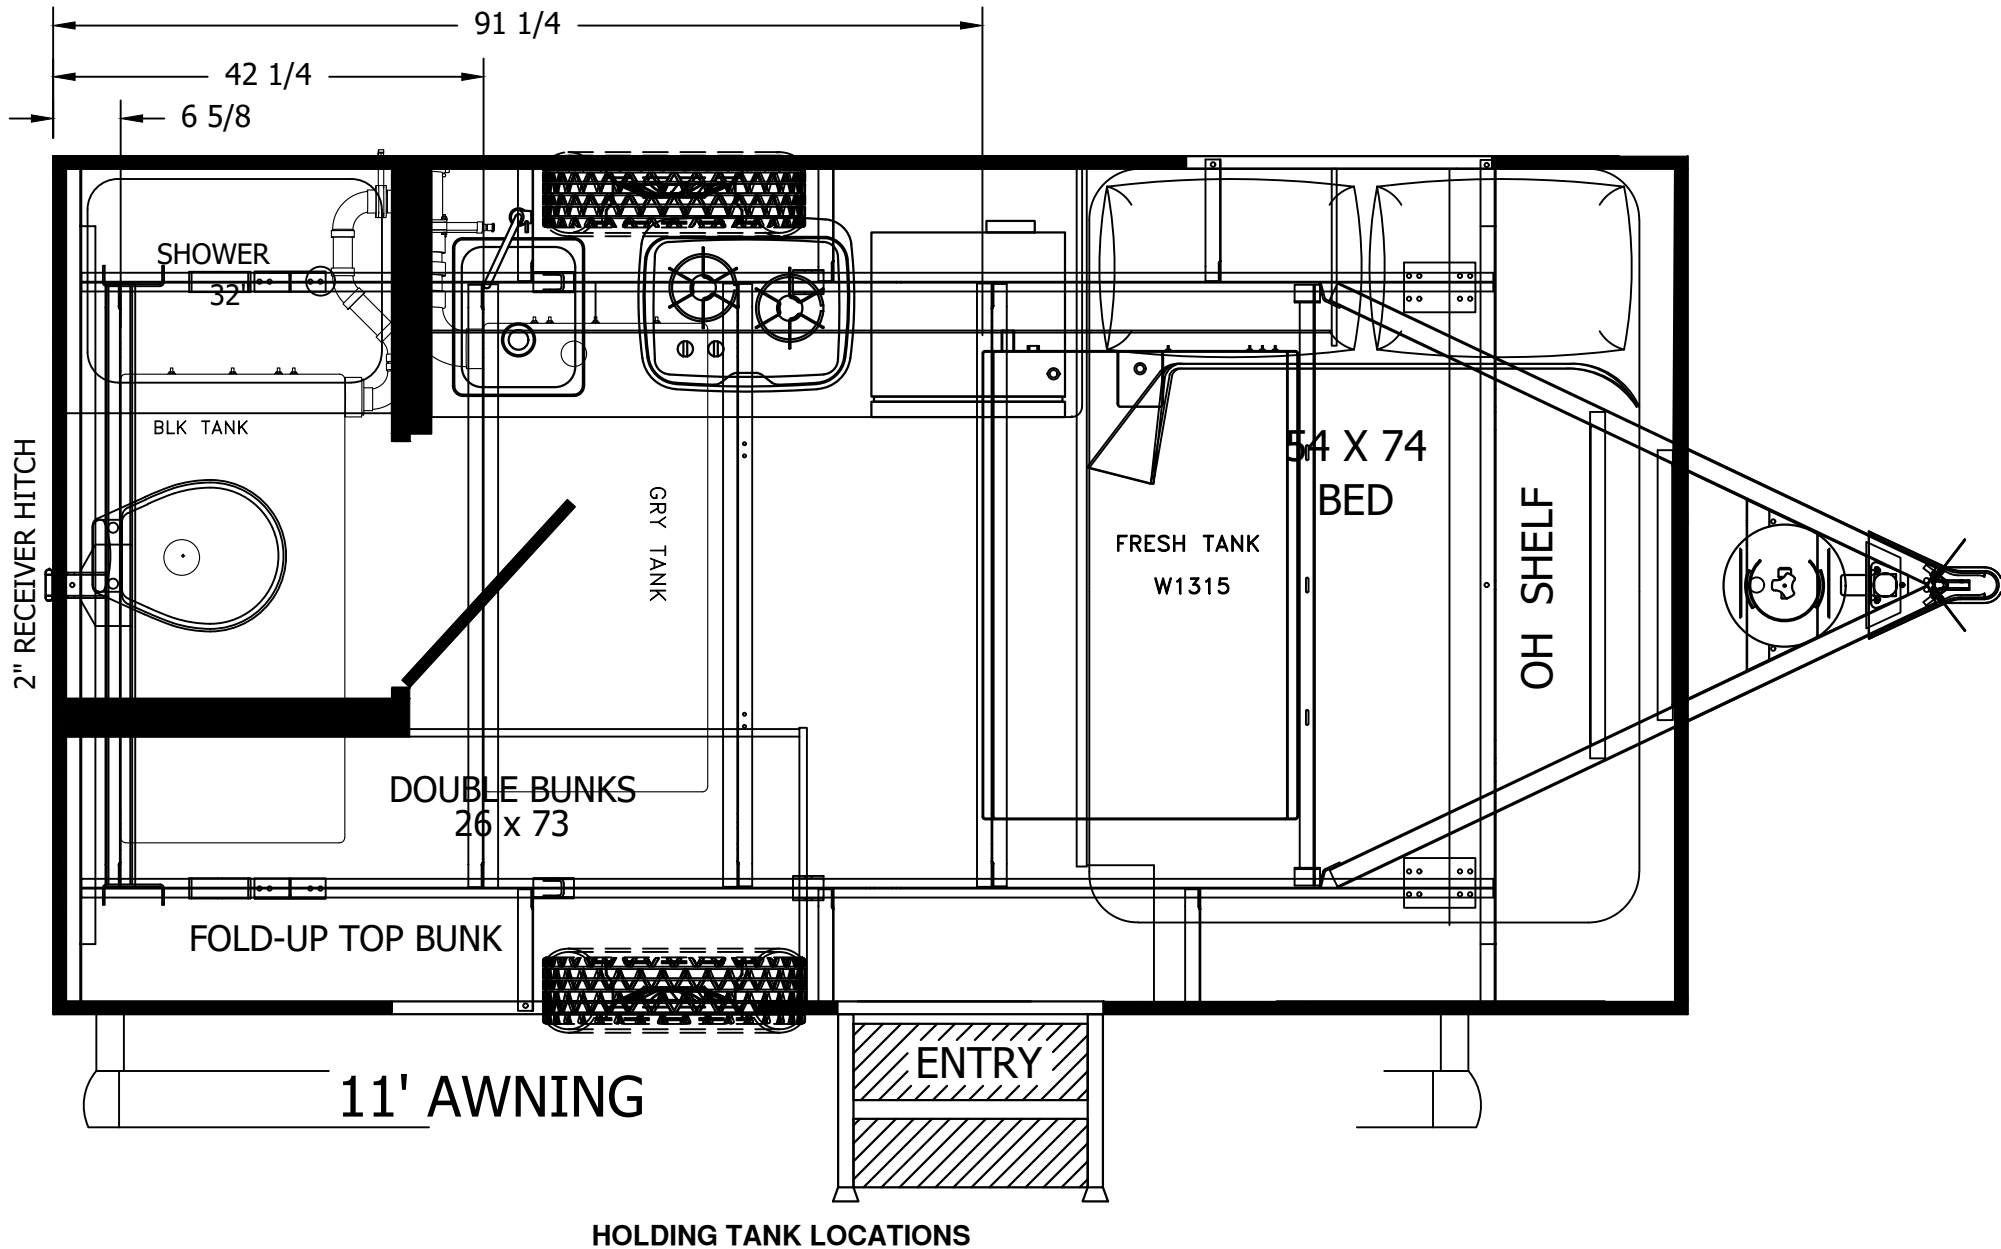

GRY VENT

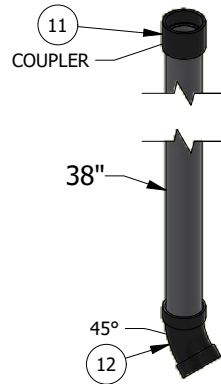

KIT.

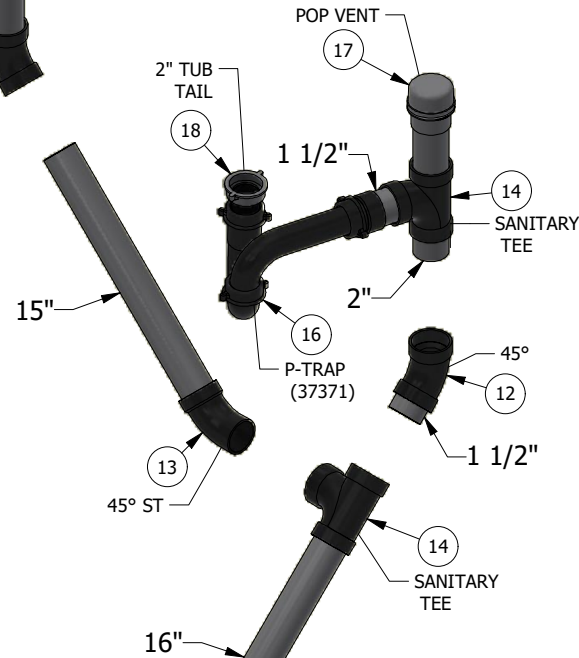


SHOWER




TOILET



GRY TNK

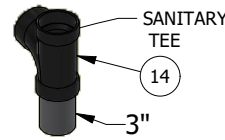

BLK VENT

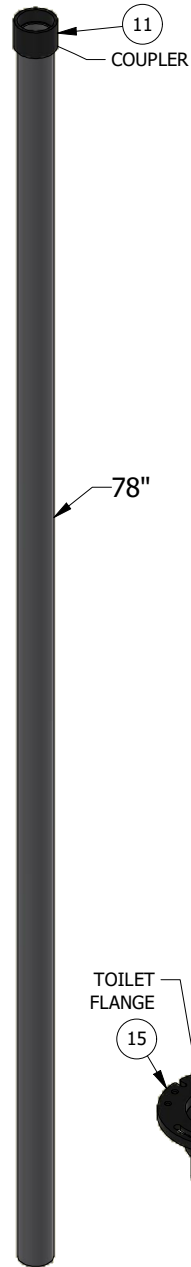

BLK TNK


Parts List

ITEM	QTY	DESCRIPTION	FR PART#
1	2	1 1/2" x 1 1/2" - BLACK ABS PIPE	13890
2	1	1 1/2" x 12" - BLACK ABS PIPE	13890
3	1	1 1/2" x 15" - BLACK ABS PIPE	13890
4	1	1 1/2" x 16" - BLACK ABS PIPE	13890
5	1	1 1/2" x 2" - BLACK ABS PIPE	13890
6	1	1 1/2" x 3" - BLACK ABS PIPE	13890
7	1	1 1/2" x 38" - BLACK ABS PIPE	13890
8	1	1 1/2" x 6" - BLACK ABS PIPE	13890
9	1	1 1/2" x 78" - BLACK ABS PIPE	13890
10	1	3" x 3" - BLACK ABS PIPE	13892
11	2	1 1/2 COUPLER	2008
12	3	1 1/2 45° ELBOW	2036
13	2	1 1/2 45° ST. ELBOW	2042
14	3	1 1/2 UNION SHORT - TEE	2054
15	1	3" HUB STOOL FLANGE	2075
16	2	1 1/2" P-TRAP	37371
17	1	Anti-Siphon Vent 4"	38563
18	2	1 1/2 x 1 7/8 FLANGED TAIL PC	4112

MODELS:

G13LE - E13LE

REVISION HISTORY				
SERIAL#	REV	DESCRIPTION	DATE	BY
	X	Initial release - 2026 model year	5/8/2025	JM
 ROCKWOOD/FLAGSTAFF TENT CAMPER DIVISION PLANT# 10A FOREST RIVER RV FOREST RIVER INDUSTRIES, INC. CLAIMS PROPRIETARY RIGHTS IN THE MATERIAL DISCLOSED HEREIN. NEITHER THIS DRAWING NOR ANY REPRODUCTION THEREOF MAY BE USED TO MANUFACTURE ANYTHING SHOWN HEREON WITHOUT PERMISSION FROM FOREST RIVER INC. BY: JM DATE: 5/8/2025 GAGE: APPROVED BY: ANGULAR TOLERANCE: +/-1° FRACTIONAL TOLERANCE: +/- 1/16 CAMBER: SIZE: A DESCRIPTION: DRAINAGE SYSTEM LAYOUT REV: X FR PART NO: SHEET 1 OF 1 DRAWING NUMBER: 20L26011				

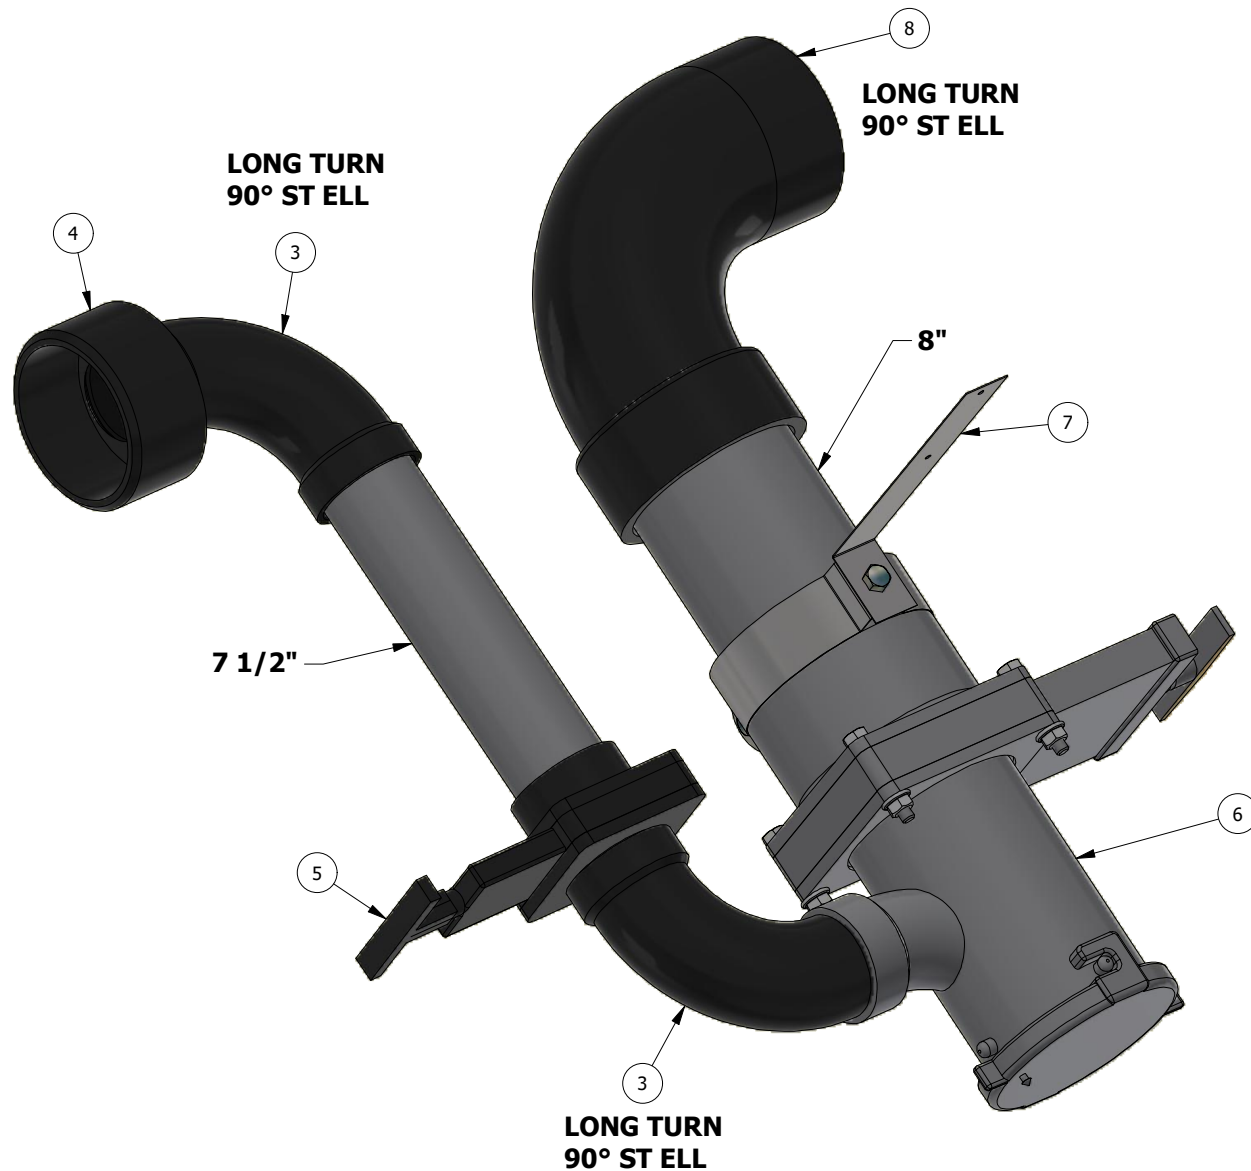

Parts List			
ITEM	QTY	DESCRIPTION	FR PART#
1	1	1 1/2" x 7 1/2" - BLACK ABS PIPE	13890
2	1	3" x 8" - BLACK ABS PIPE	13892
3	2	1 1/2" 90° LT ST ELBOW	1632
4	1	3" TO 1 1/2" OFF SET BUSHING	19385
5	1	1 1/2" KNIFE VALVE	19442
6	1	3 x 1 1/2 x 3 Hub Term. W/Cap	19475
7	1	3" Pipe Hanger	23968
8	1	3" - 90° LT ST. ELBOW	32994

MODELS:

G13LE - E13LE

REVISION HISTORY				
SERIAL#	REV	DESCRIPTION	DATE	BY
	X	2026 13LE PROTO	4/11/2025	KLM



ROCKWOOD/FLAGSTAFF

TENT CAMPER

DIVISION


PLANT# 10A

FOREST RIVER

RV

FOREST RIVER INDUSTRIES, INC., CLAIMS PROPRIETARY RIGHTS IN THE MATERIAL DISCLOSED HEREIN. NEITHER THIS DRAWING NOR ANY REPRODUCTION THEREOF MAY BE USED TO MANUFACTURE ANYTHING SHOWN HEREON WITHOUT PERMISSION FROM FOREST RIVER INC.

BY:	DATE:	GAGE:	APPROVED BY:	
KLM	4/11/2025			
ANGULAR TOLERANCE: +/-1'	FRACTIONAL TOLERANCE: +/- 1/16	CAMBER:	SIZE:	A
DESCRIPTION: HOLDING TANK TERMINATION DRAIN				
REV: X	FR PART NO:	SHEET 1 OF 1	DRAWING NUMBER: 20L26008	

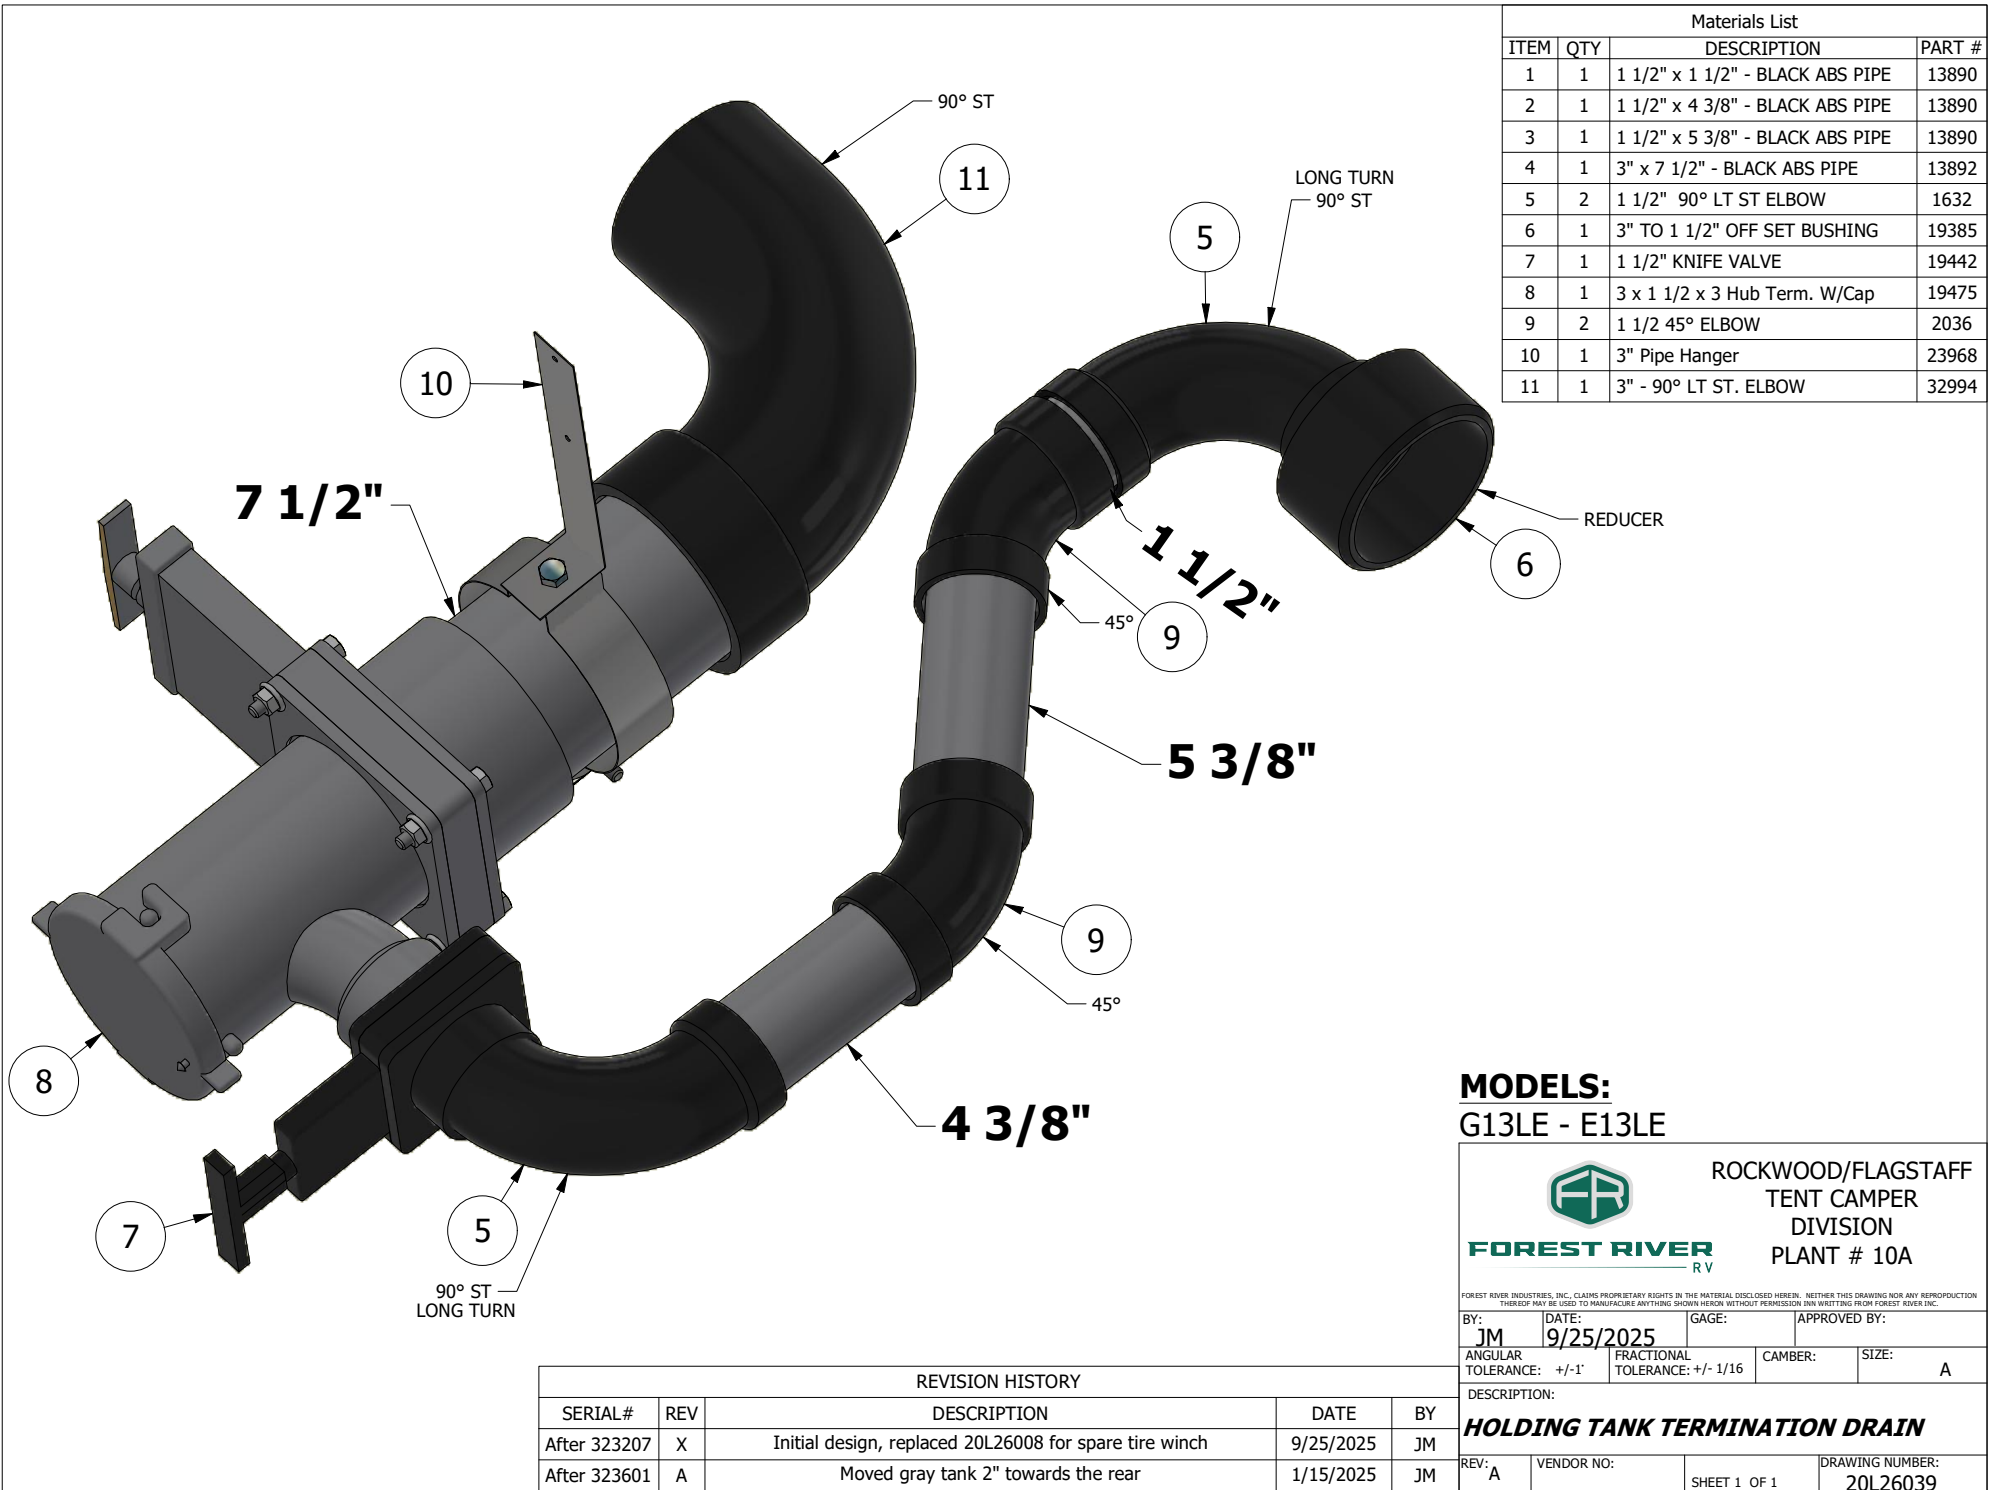

Materials List			
ITEM	QTY	DESCRIPTION	PART #
1	1	1 1/2" x 1 1/2" - BLACK ABS PIPE	13890
2	1	1 1/2" x 4 3/8" - BLACK ABS PIPE	13890
3	1	1 1/2" x 5 3/8" - BLACK ABS PIPE	13890
4	1	3" x 7 1/2" - BLACK ABS PIPE	13892
5	2	1 1/2" 90° LT ST ELBOW	1632
6	1	3" TO 1 1/2" OFF SET BUSHING	19385
7	1	1 1/2" KNIFE VALVE	19442
8	1	3 x 1 1/2 x 3 Hub Term. W/Cap	19475
9	2	1 1/2 45° ELBOW	2036
10	1	3" Pipe Hanger	23968
11	1	3" - 90° LT ST. ELBOW	32994

MODELS:
G13LE - E13LE



ROCKWOOD/FLAGSTAFF
TENT CAMPER
DIVISION
PLANT # 10A



FOREST RIVER INDUSTRIES, INC. CLAIMS PROPRIETARY RIGHTS IN THE MATERIAL DISCLOSED HEREIN. NEITHER THIS DRAWING NOR ANY REPRODUCTION THEREOF MAY BE USED TO MANUFACTURE ANYTHING SHOWN HEREON WITHOUT PERMISSION IN WRITING FROM FOREST RIVER INC.

BY: JM	DATE: 9/25/2025	GAGE:	APPROVED BY:
ANGULAR TOLERANCE: +/- 1°	FRACTIONAL TOLERANCE: +/- 1/16	CAMBER:	SIZE: A

DESCRIPTION:
HOLDING TANK TERMINATION DRAIN

REV: A	VENDOR NO:	SHEET 1 OF 1	DRAWING NUMBER: 20L26039
--------	------------	--------------	--------------------------


REVISION HISTORY				
SERIAL#	REV	DESCRIPTION	DATE	BY
After 323207	X	Initial design, replaced 20L26008 for spare tire winch	9/25/2025	JM
After 323601	A	Moved gray tank 2" towards the rear	1/15/2025	JM

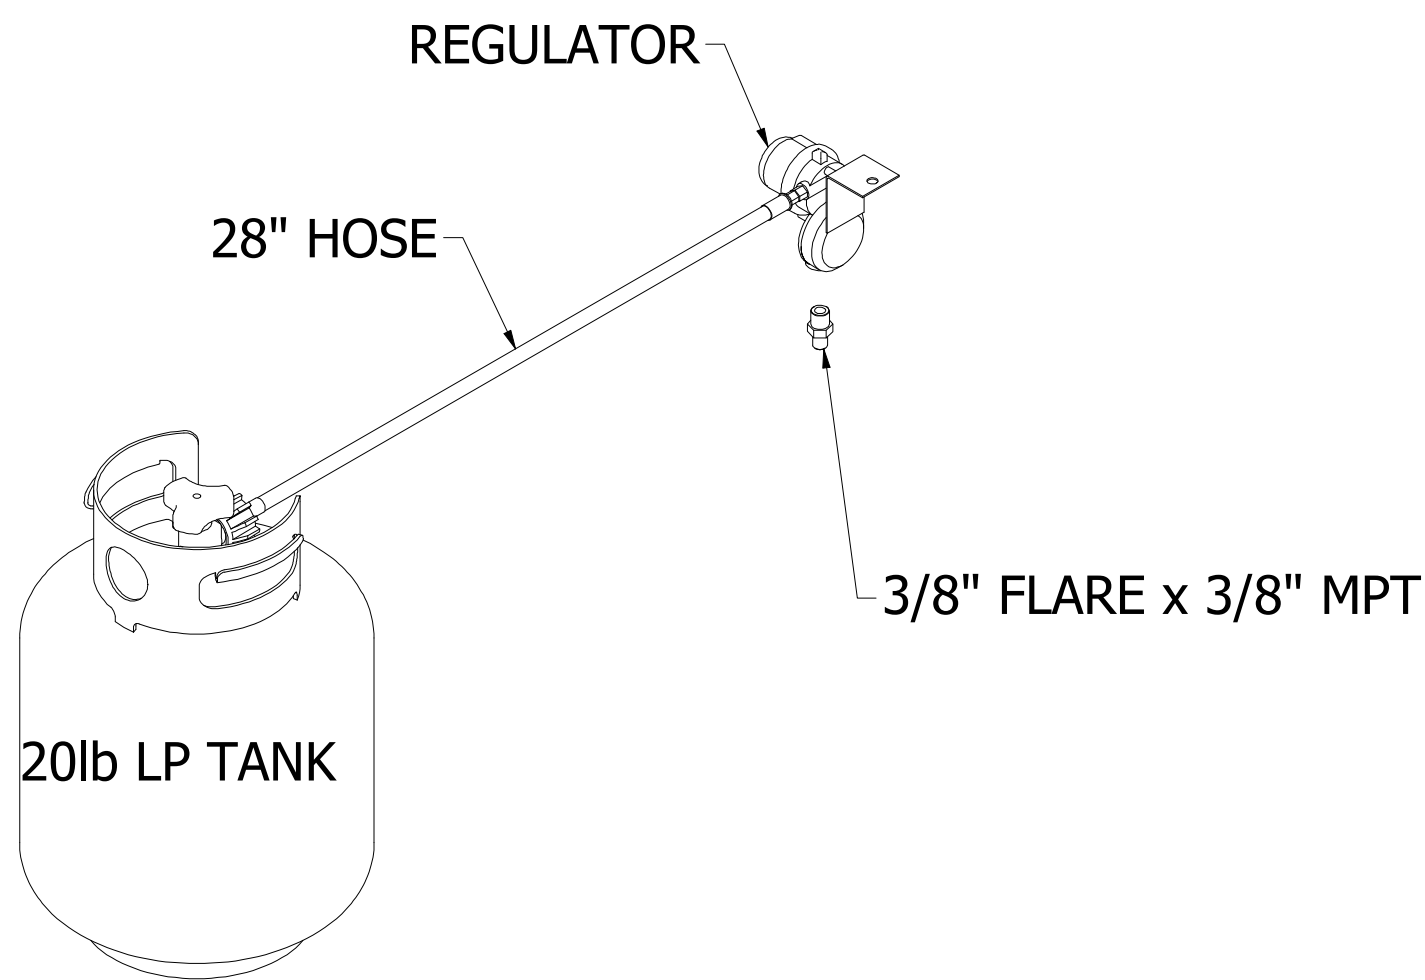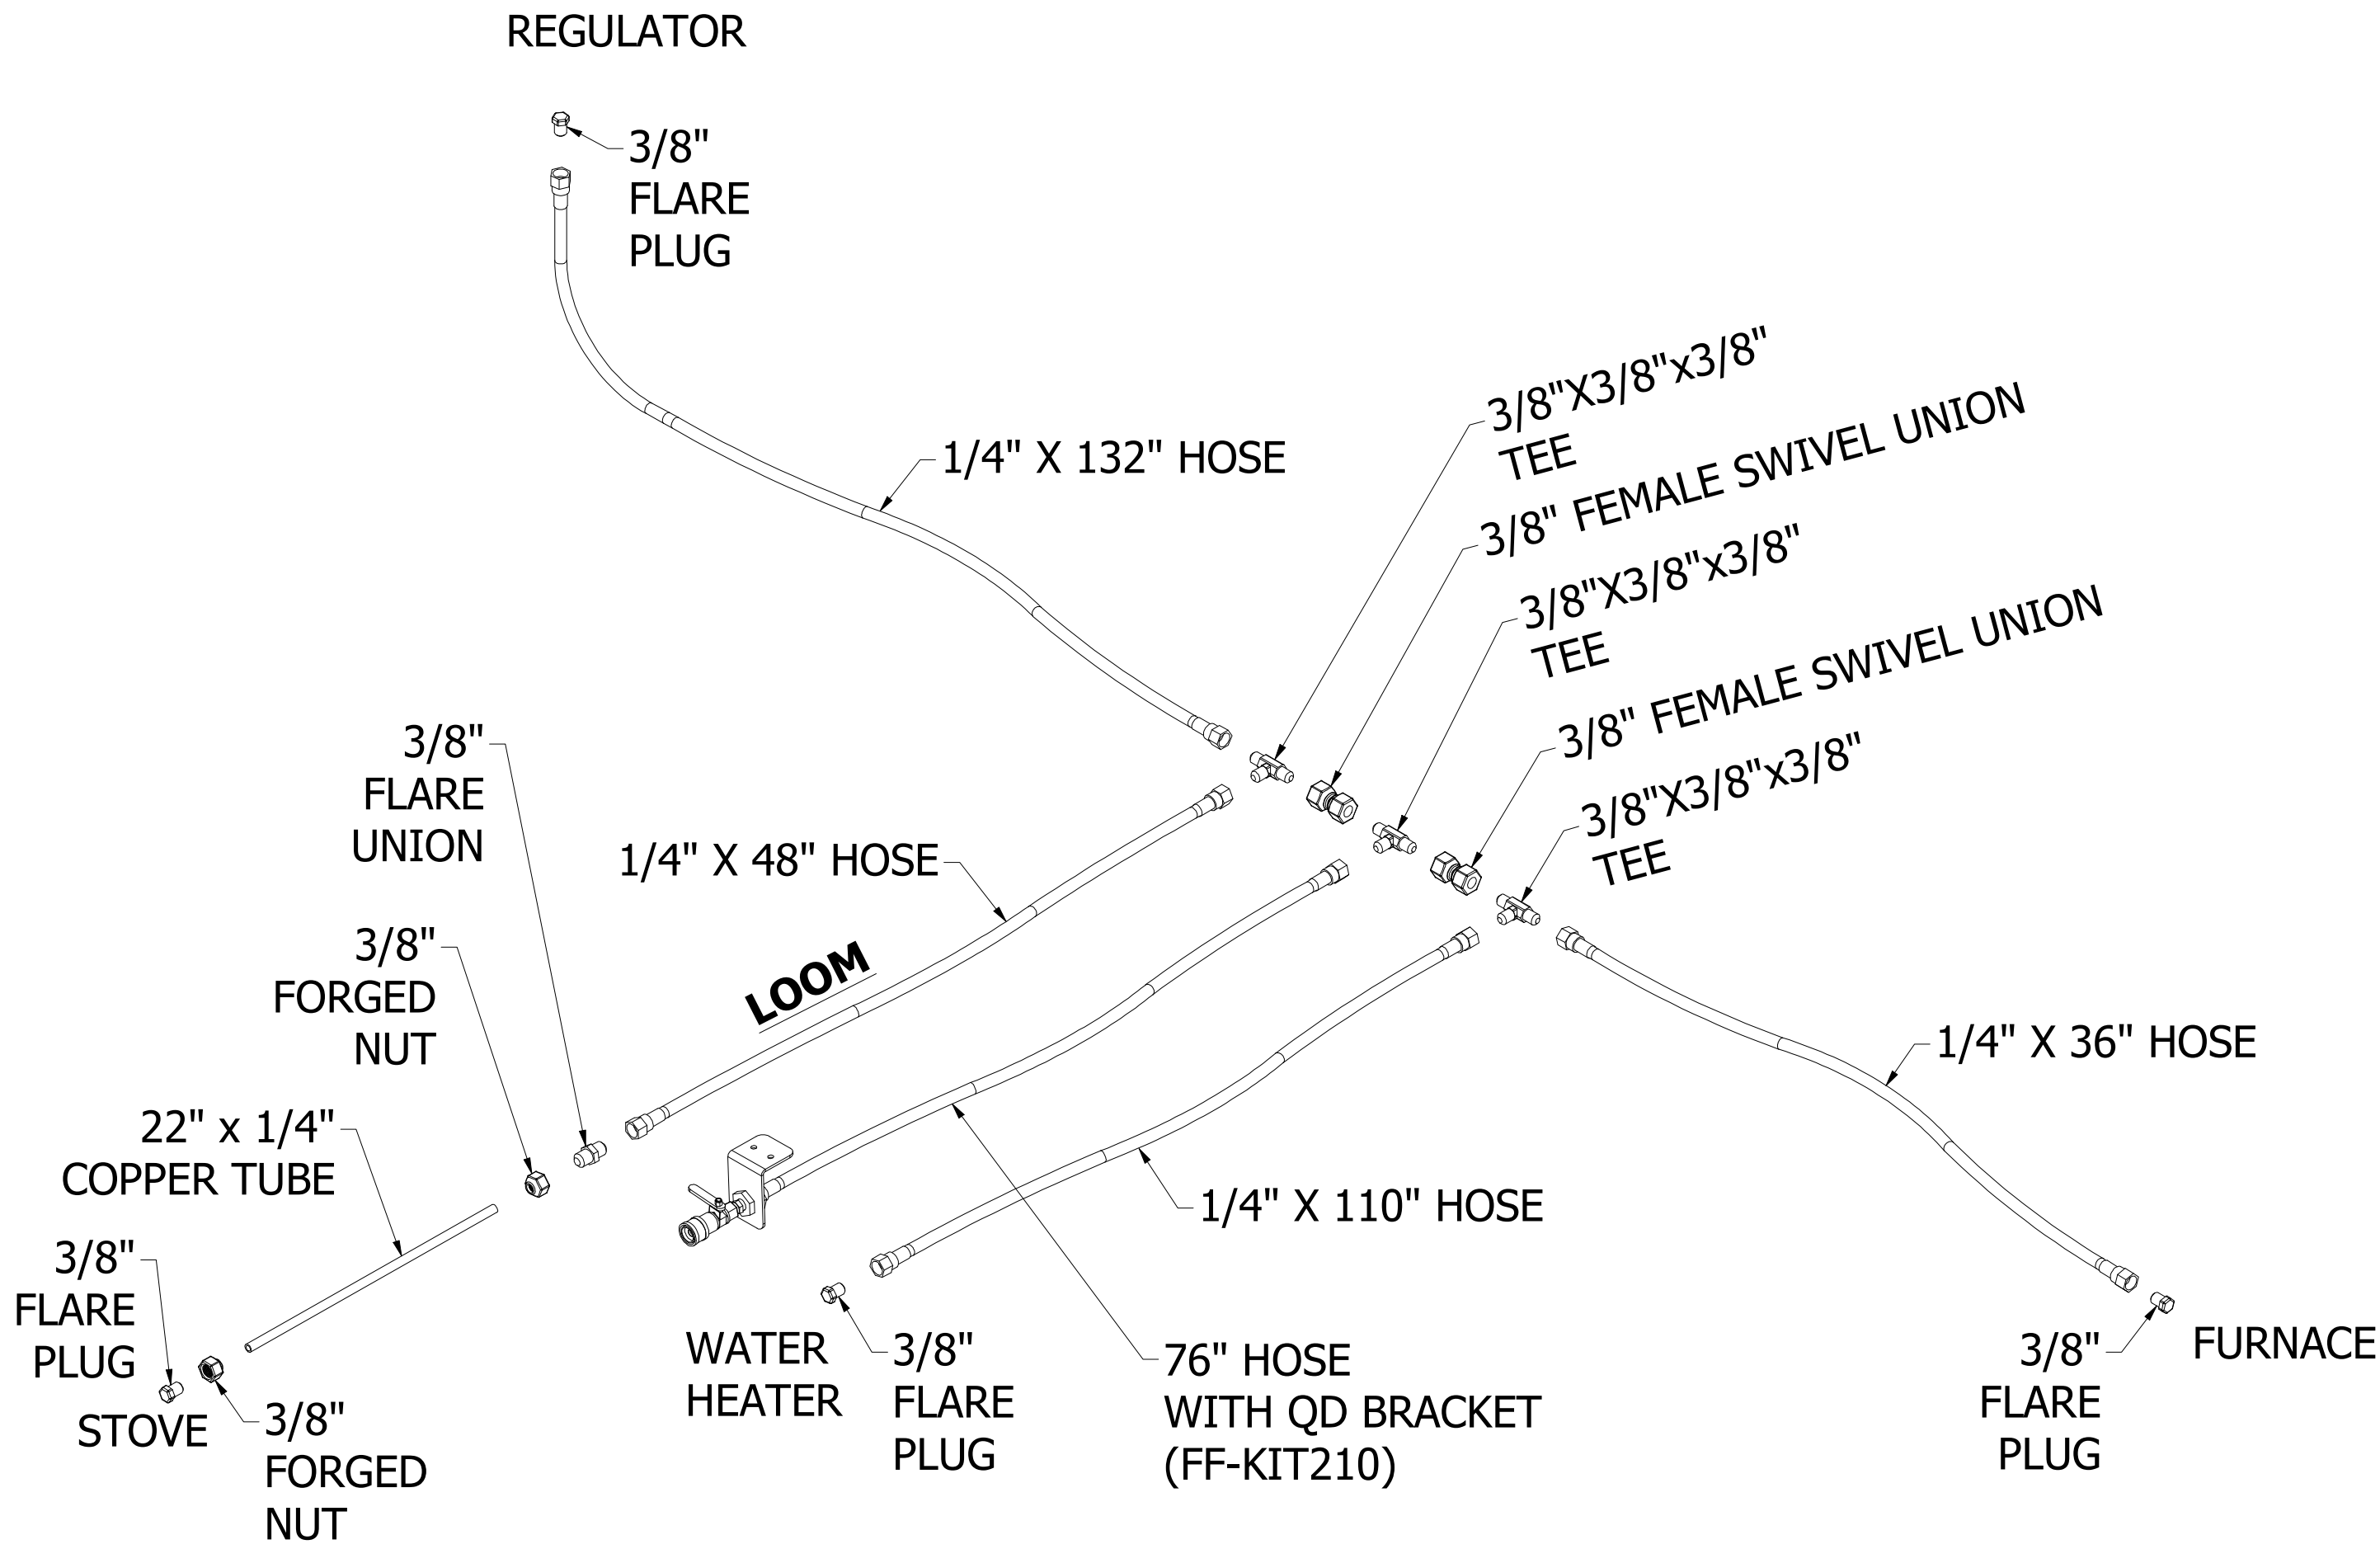

APPLIANCE BTU RATINGS	
APPLIANCE	BTU
FURNACE	19,000
STOVE	6,500
WATER HEATER	12,000

MODELS:
G13LE - E13LE

REVISION HISTORY				
SERIAL #	REV	DESCRIPTION	DATE	BY
	X	Initial release	5/12/2025	JM
		ROCKWOOD/FLAGSTAFF TENT CAMPER DIVISION PLANT #10-A		
FOREST RIVER INDUSTRIES, INC., CLAIMS PROPRIETARY RIGHTS IN THE MATERIAL DISCLOSED HEREIN. NEITHER THIS DRAWING NOR ANY REPRODUCTION THEREOF MAY BE USED TO MANUFACTURE ANYTHING SHOWN HEREIN WITHOUT PERMISSION IN WRITING FROM FOREST RIVER INC.				
BY: jmunoz		DATE: 5/12/2025	ANGULAR TOLERANCE: ±1° FRACTIONAL TOLERANCE: ±1/16	
DESCRIPTION:				
LP GAS LINE DIAGRAM				
GAUGE:	FR PART NO. 20J26013		DWG NO. 20J26013	REV. X
SIZE C	APPROVED BY:		VENDOR:	SHEET 1 OF 3

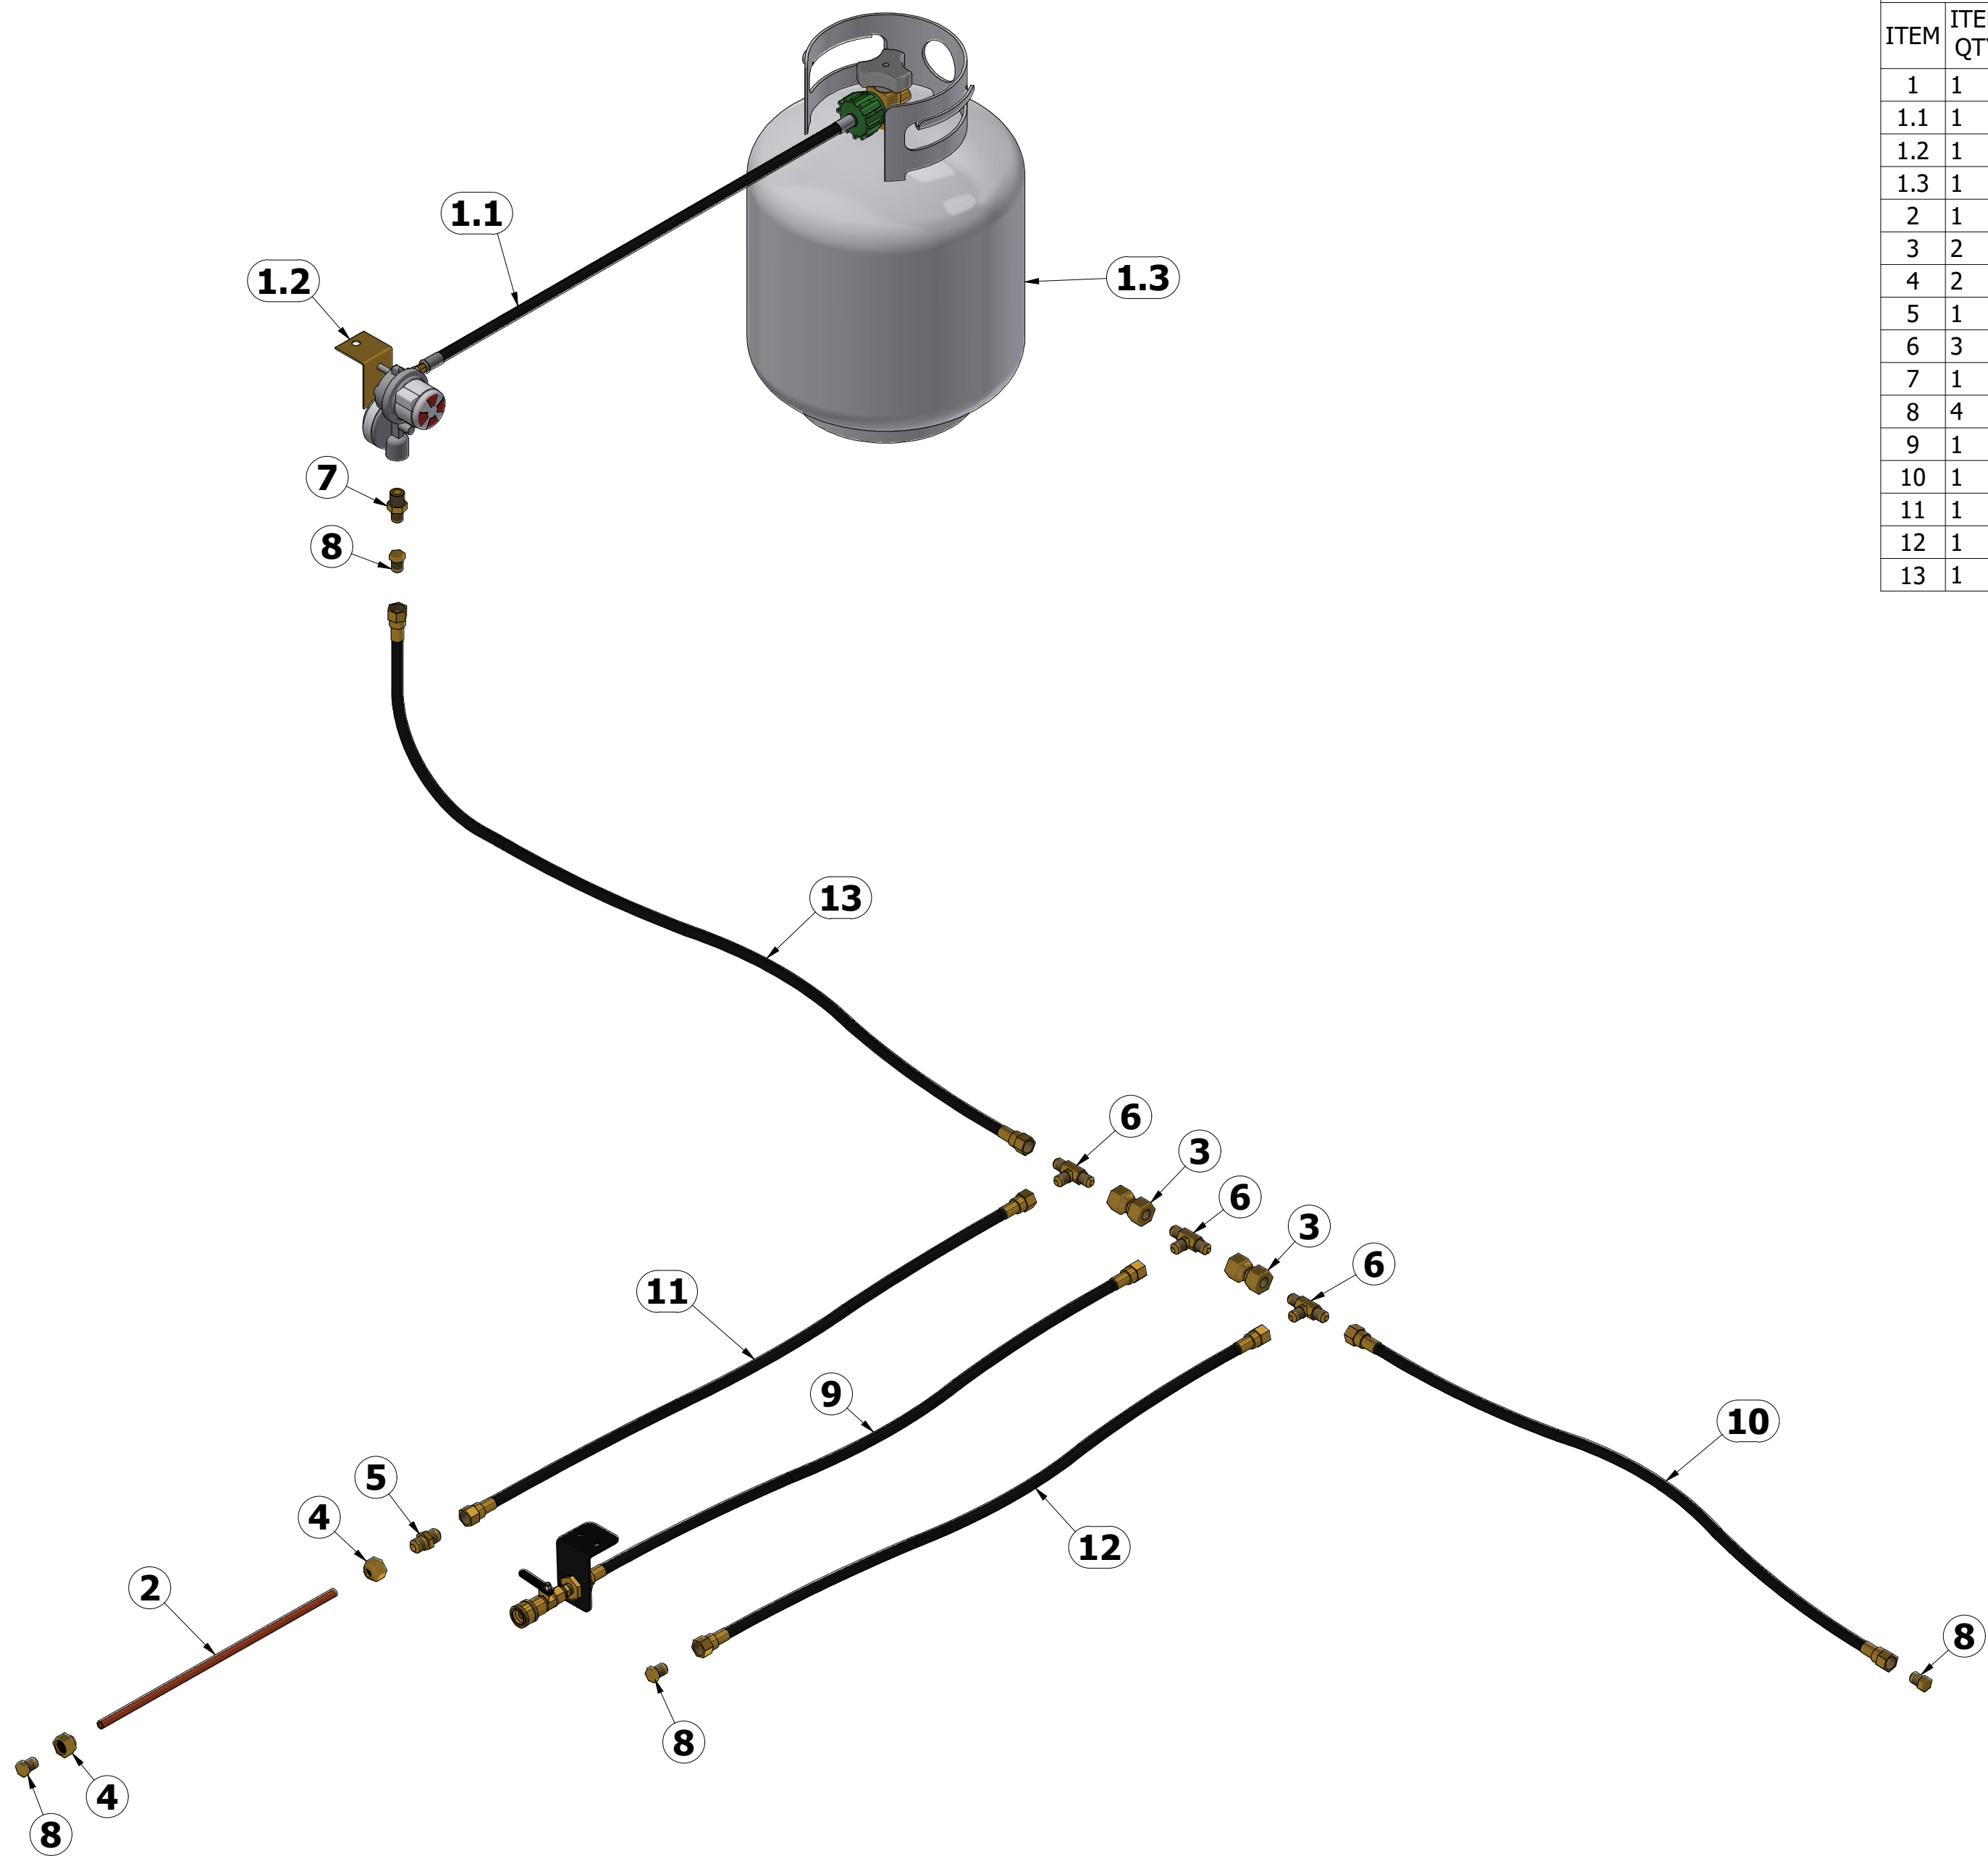

PARTS LIST				
ITEM	ITEM QTY	DESCRIPTION	PART NUMBER	STOCK NUMBER
1	1	SINGLE BOTTLE ASSEMBLY	20J26018	
1.1	1	1/4" X 28" 1/4" MPT X QC (25)	MB100473-28HP	
1.2	1	OA52A4900004 - Regulator	OA52A4900004	
1.3	1	20# TANK	WW0020	
2	1	22" x 1/4" COPPER TUBE	22X.25 COPPER PIPE	
3	2	3/8" FEMALE SWIVEL UNION	34-6	12G25006
4	2	3/8" FORGED NUT	40-6	12G24003
5	1	3/8" FLARE UNION	42-6	12G17008
6	3	3/8 FL x 3/8 FL x 3/8 FL BRASS UNION TEE	44-6	12G17009
7	1	3/8" FLARE X 3/8" MPT	48-6C	12G25005
8	4	3/8" FLARE PLUG	58-6	12G24007
9	1	76" QDC BRACKET ASSEMBLY	FR-KIT210	12D20002
10	1	1/4" X 36" HOSE	I4TC36FS6FS6	12D24001
11	1	1/4" X 48" HOSE	I4TC48FS6FS6	12D24024
12	1	1/4" X 110" HOSE	I4TC110FS6FS6	12D20010
13	1	1/4" X 132" HOSE	I4TC132FS6FS6	12D24018

MODELS:
G13LE - E13LE



ROCKWOOD/FLAGSTAFF
TENT CAMPER
DIVISION
PLANT #10-A

FOREST RIVER INDUSTRIES, INC., CLAIMS PROPRIETARY RIGHTS IN THE MATERIAL DISCLOSED HEREIN. NEITHER THIS DRAWING NOR ANY REPRODUCTION THEREOF MAY BE USED TO MANUFACTURE ANYTHING SHOWN HEREIN WITHOUT PERMISSION IN WRITING FROM FOREST RIVER INC.

BY: **jmuno**

DATE: **5/12/2025**

ANGULAR TOLERANCE: **±1°**

FRACTIONAL TOLERANCE: **±1/16**

DESCRIPTION:

LP GAS LINE DIAGRAM

GAUGE:

FR PART NO. **20J26013**

DWG NO. **20J26013**

REV. **X**


SIZE **C**

APPROVED BY:

VENDOR:

SHEET 2 OF 3



VIEWED FROM BOTTOM

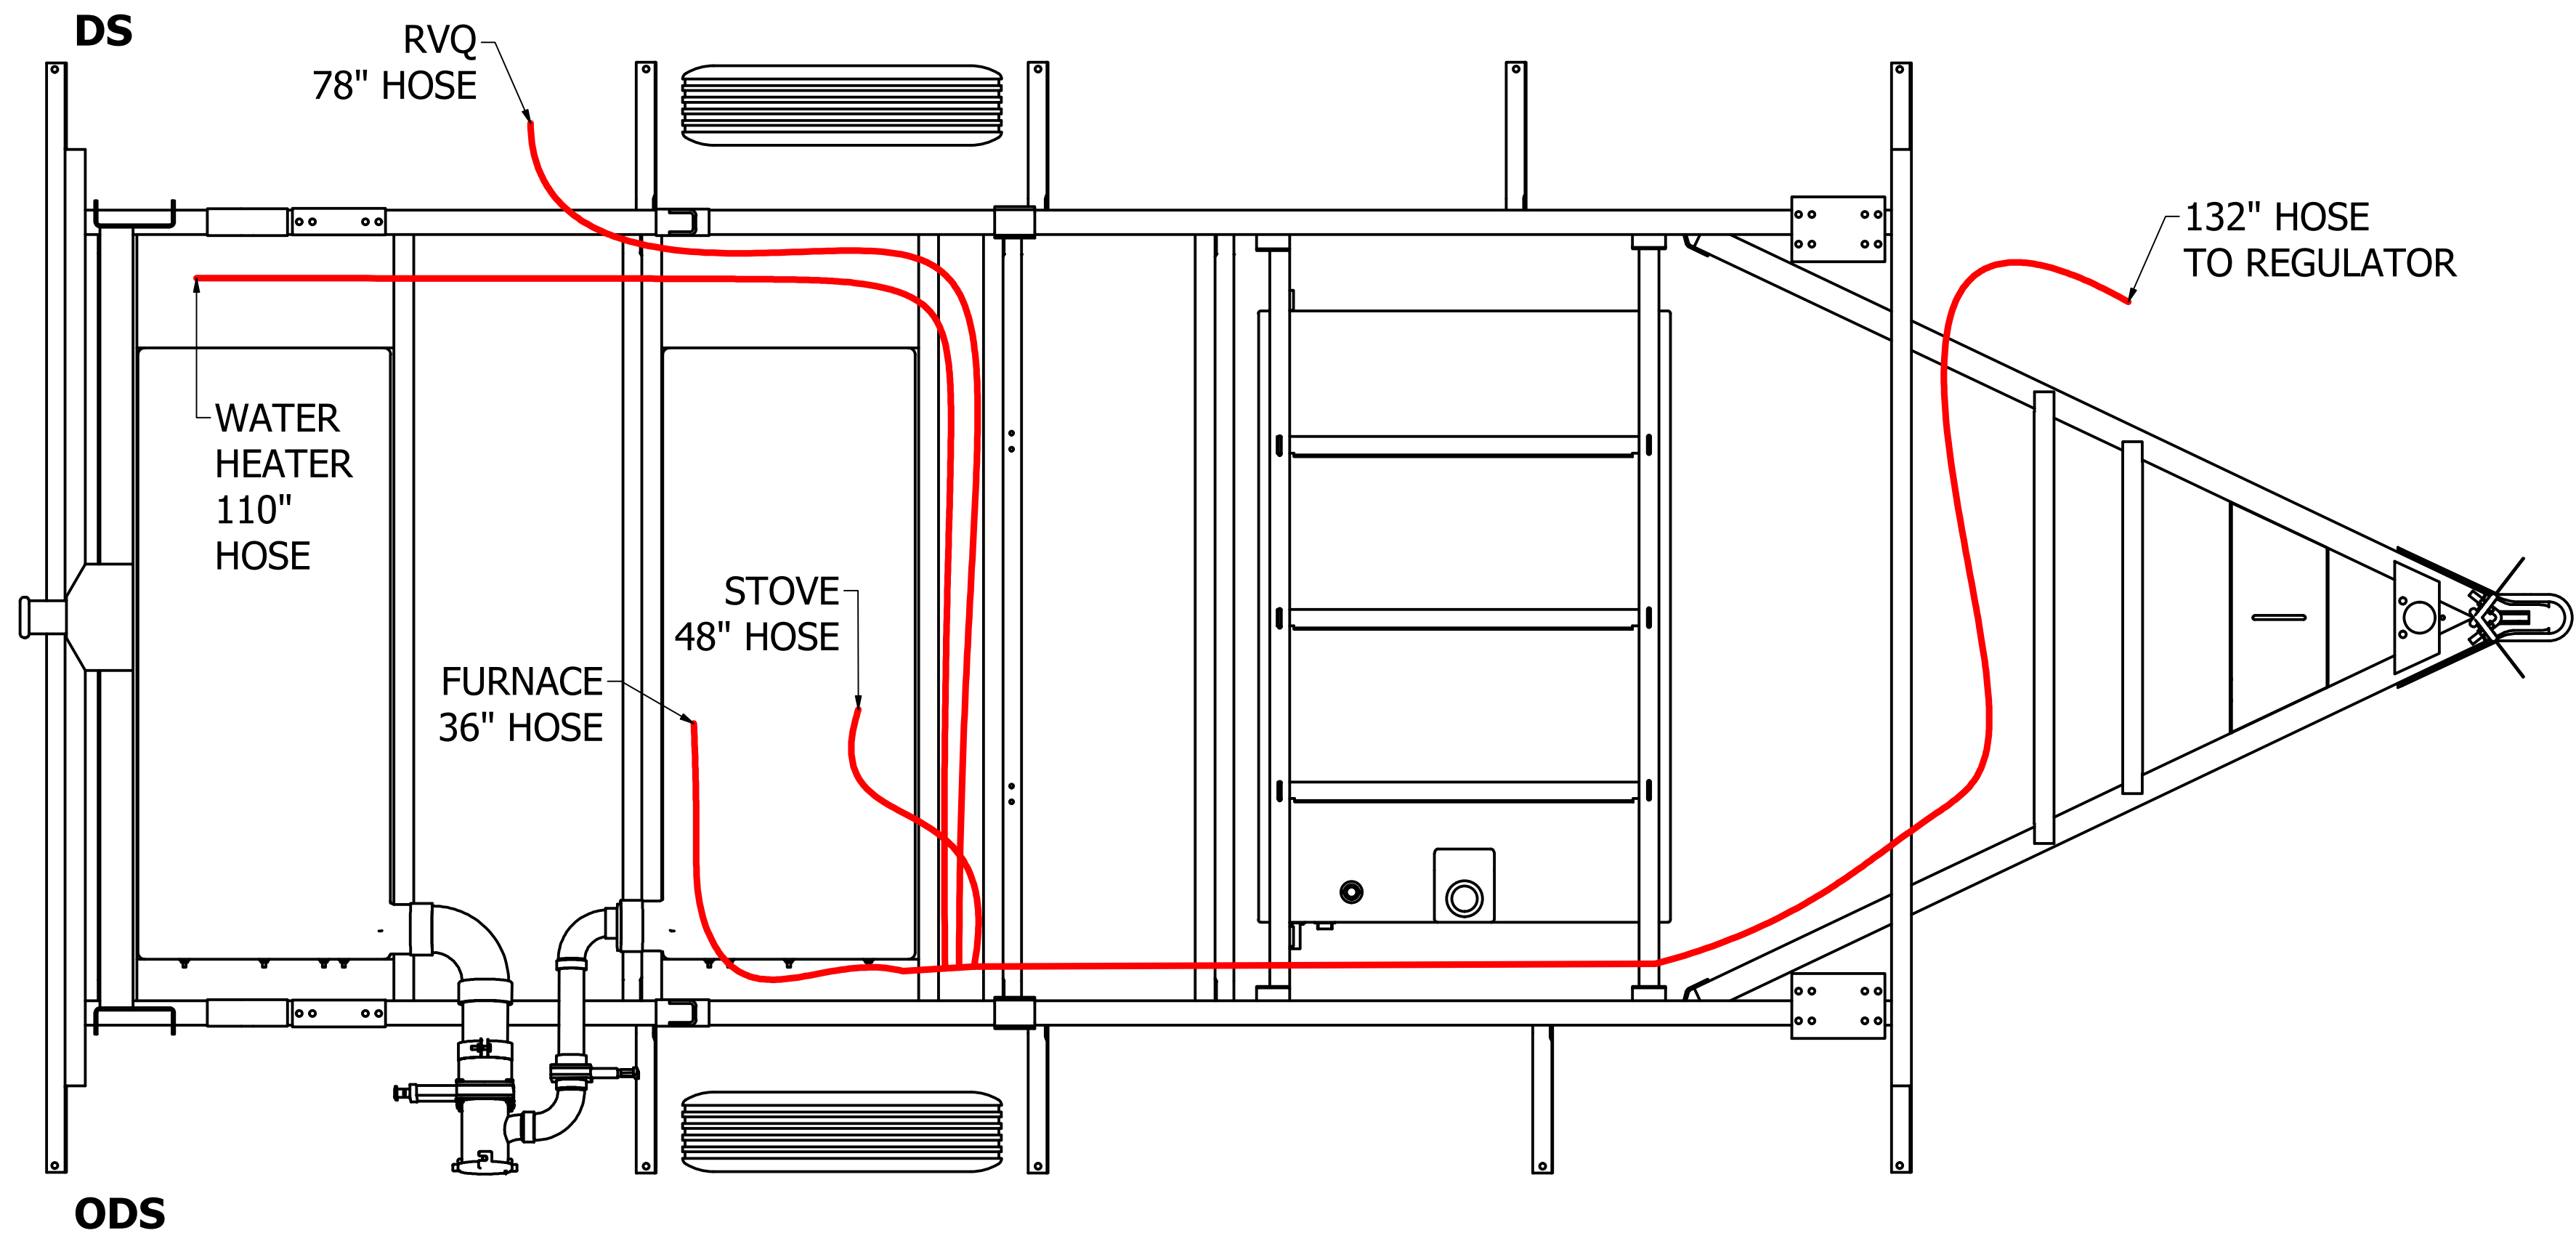

MODELS:
G13LE - E13LE

		ROCKWOOD/FLAGSTAFF TENT CAMPER DIVISION PLANT #10-A	
		FOREST RIVER INDUSTRIES, INC., CLAIMS PROPRIETARY RIGHTS IN THE MATERIAL DISCLOSED HEREIN. NEITHER THIS DRAWING NOR ANY REPRODUCTION THEREOF MAY BE USED TO MANUFACTURE ANYTHING SHOWN HEREIN WITHOUT PERMISSION IN WRITING FROM FOREST RIVER INC.	
BY: jmunoz	DATE: 5/12/2025	ANGULAR TOLERANCE: $\pm 1^{\circ}$	FRACTIONAL TOLERANCE: $\pm 1/16$
DESCRIPTION: LP GAS LINE DIAGRAM			
GAUGE:	FR PART NO. 20J26013	DWG NO. 20J26013	REV. X
SIZE C	APPROVED BY:	VENDOR:	SHEET 3 OF 3

G13LE-E13LE


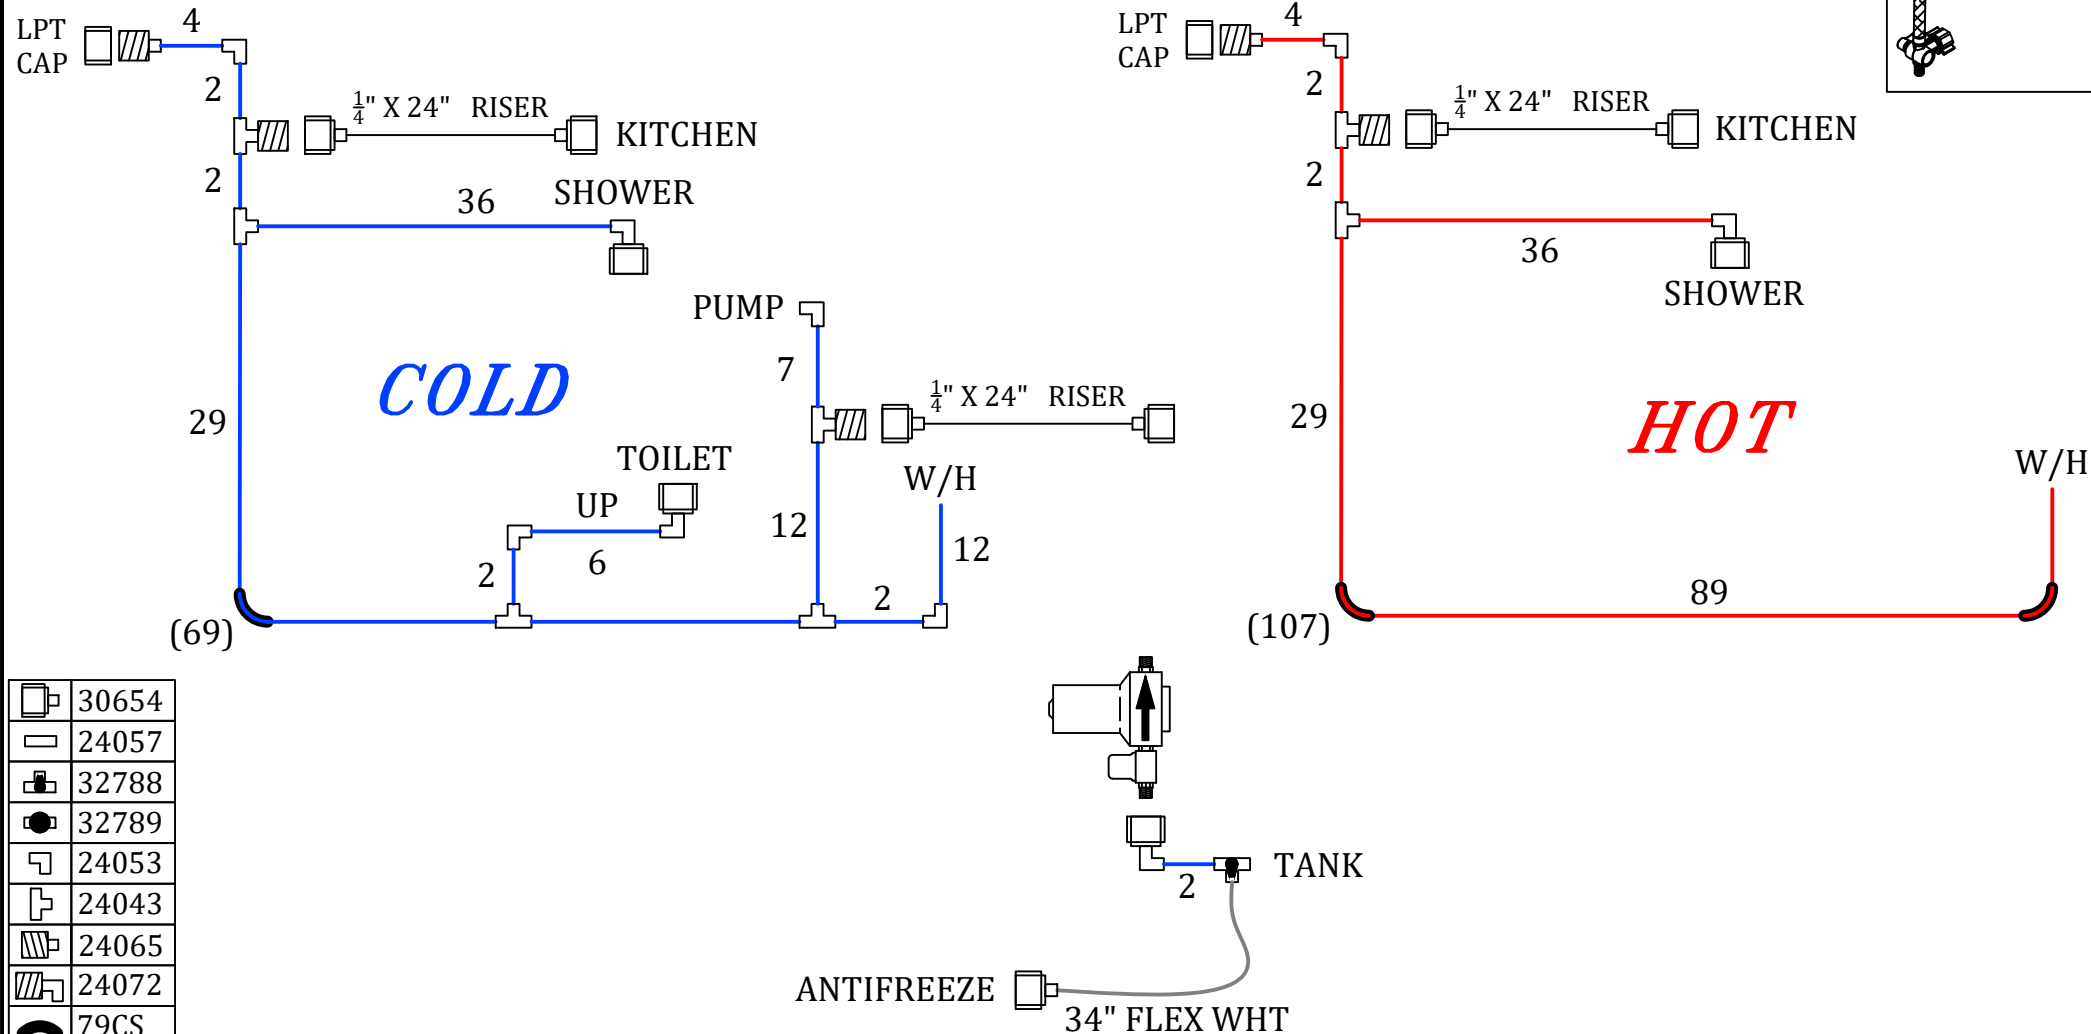
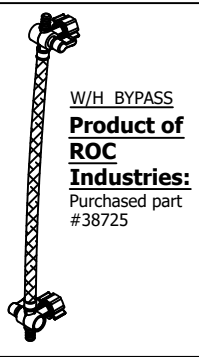


	30654
	24057
	32788
	32789
	24053
	24043
	24065
	24072
	79CS
	19056
	39775
	30653


FOREST RIVER, INDUSTIES, INC. CLAIMS PROPRIETARY RIGHTS IN THE MATERIAL DISCLOSED HEREON. NEITHER THIS DRAWING NOR ANY REPRODUCTION THEREOF MAY BE USED TO MANUFACTURE ANYTHING SHOWN HEREON WITHOUT PERMISSION IN WRITING FROM FOREST RIVER INC.

REV:	Serial#	CHANGE DESCRIPTION:	DATE:	BY:	DATE	BY	FOREST RIVER INC. ROCKWOOD / FLAGSTAFF DIVISION	MODEL:	REV:
					5/12/2025	JMUNOZ		G13LE E13LE	X
					PLANTS: 10A		DESCRIPTION:	DRAWING NUMBER:	
X		INITIAL DESIGN FOR 2026 MODEL YEAR	5/12/2025	JM	TENT CAMPERS		FRESH WATER SYSTEM LAYOUT	20K26010	

G13LE-E13LE

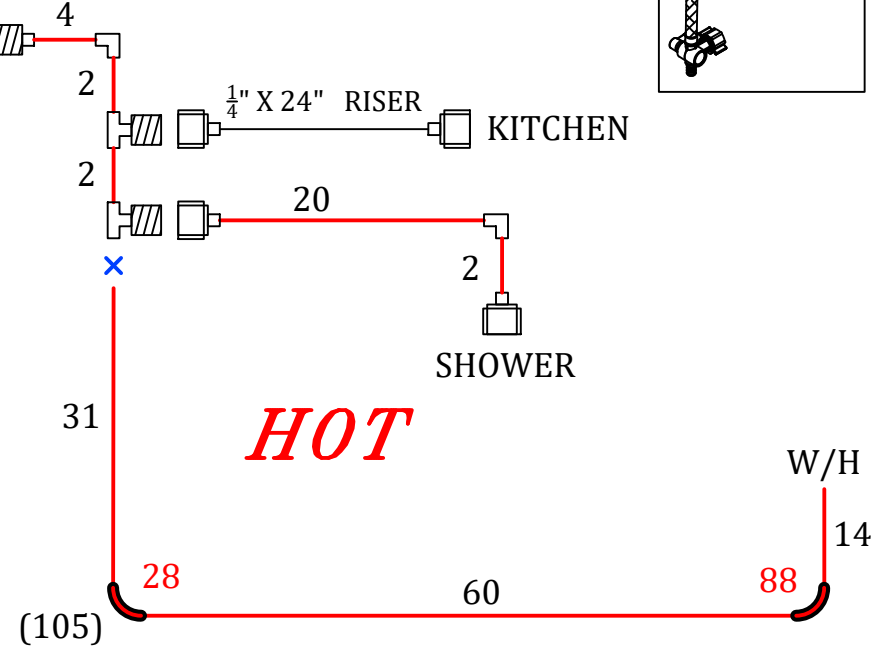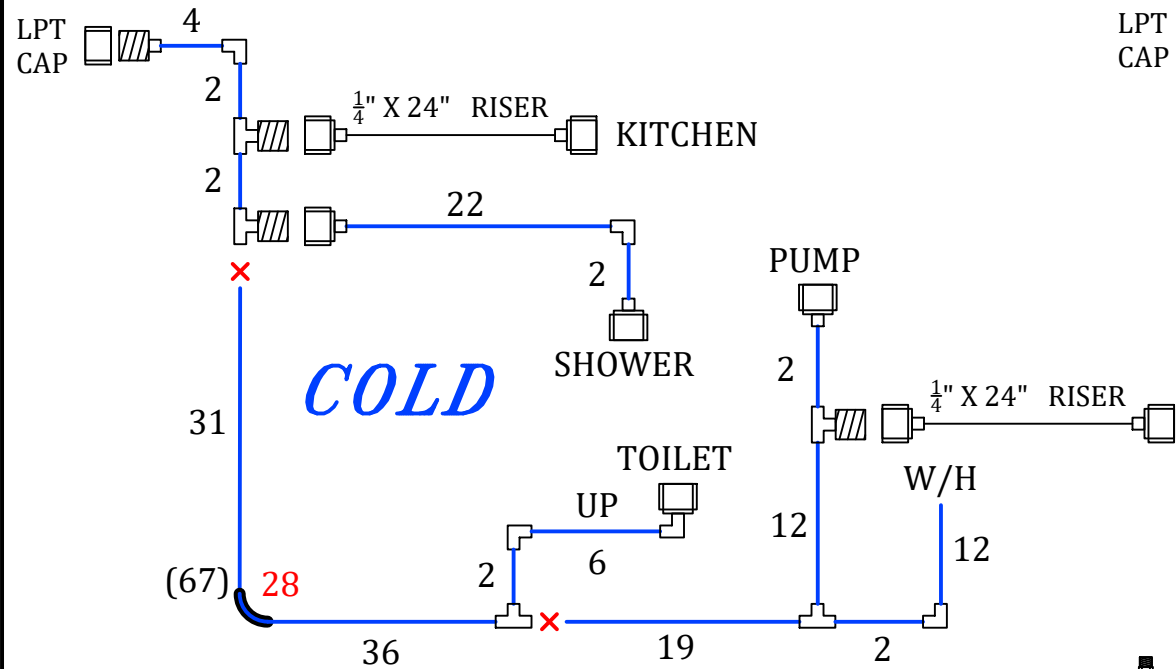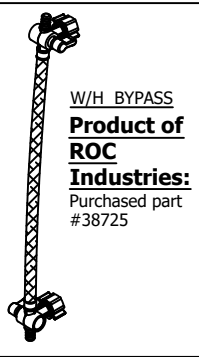


	30654
	24057
	32788
	32789
	24053
	24043
	24065
	24072
	79CS
	19056
	39775
	30653

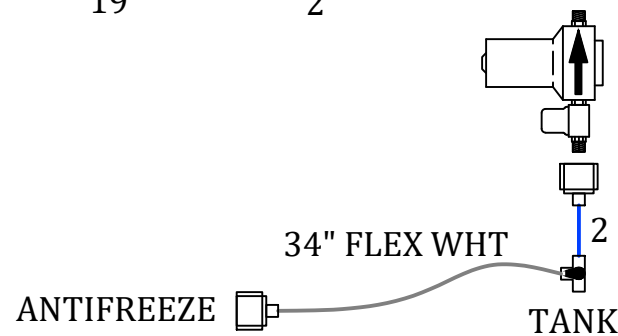

FOREST RIVER, INDUSTIES, INC. CLAIMS PROPRIETARY RIGHTS IN THE MATERIAL DISCLOSED HEREON. NEITHER THIS DRAWING NOR ANY REPRODUCTION THEREOF MAY BE USED TO MANUFACTURE ANYTHING SHOWN HEREON WITHOUT PERMISSION IN WRITING FROM FOREST RIVER INC.

REV:	Serial#	CHANGE DESCRIPTION:	DATE:	BY:	DATE	BY	DESCRIPTION:	MODEL:	REV:
					5/12/2025	JMUNOZ	FOREST RIVER INC. ROCKWOOD / FLAGSTAFF DIVISION	G13LE E13LE	A
A	323112	ADJUSTED ACCORDING TO MARK-UPS	9/19/2025	JM	PLANTS: 10A				
X		INITIAL DESIGN FOR 2026 MODEL YEAR	5/12/2025	JM	TENT CAMPERS		FRESH WATER SYSTEM LAYOUT	DRAWING NUMBER: 20K26010	

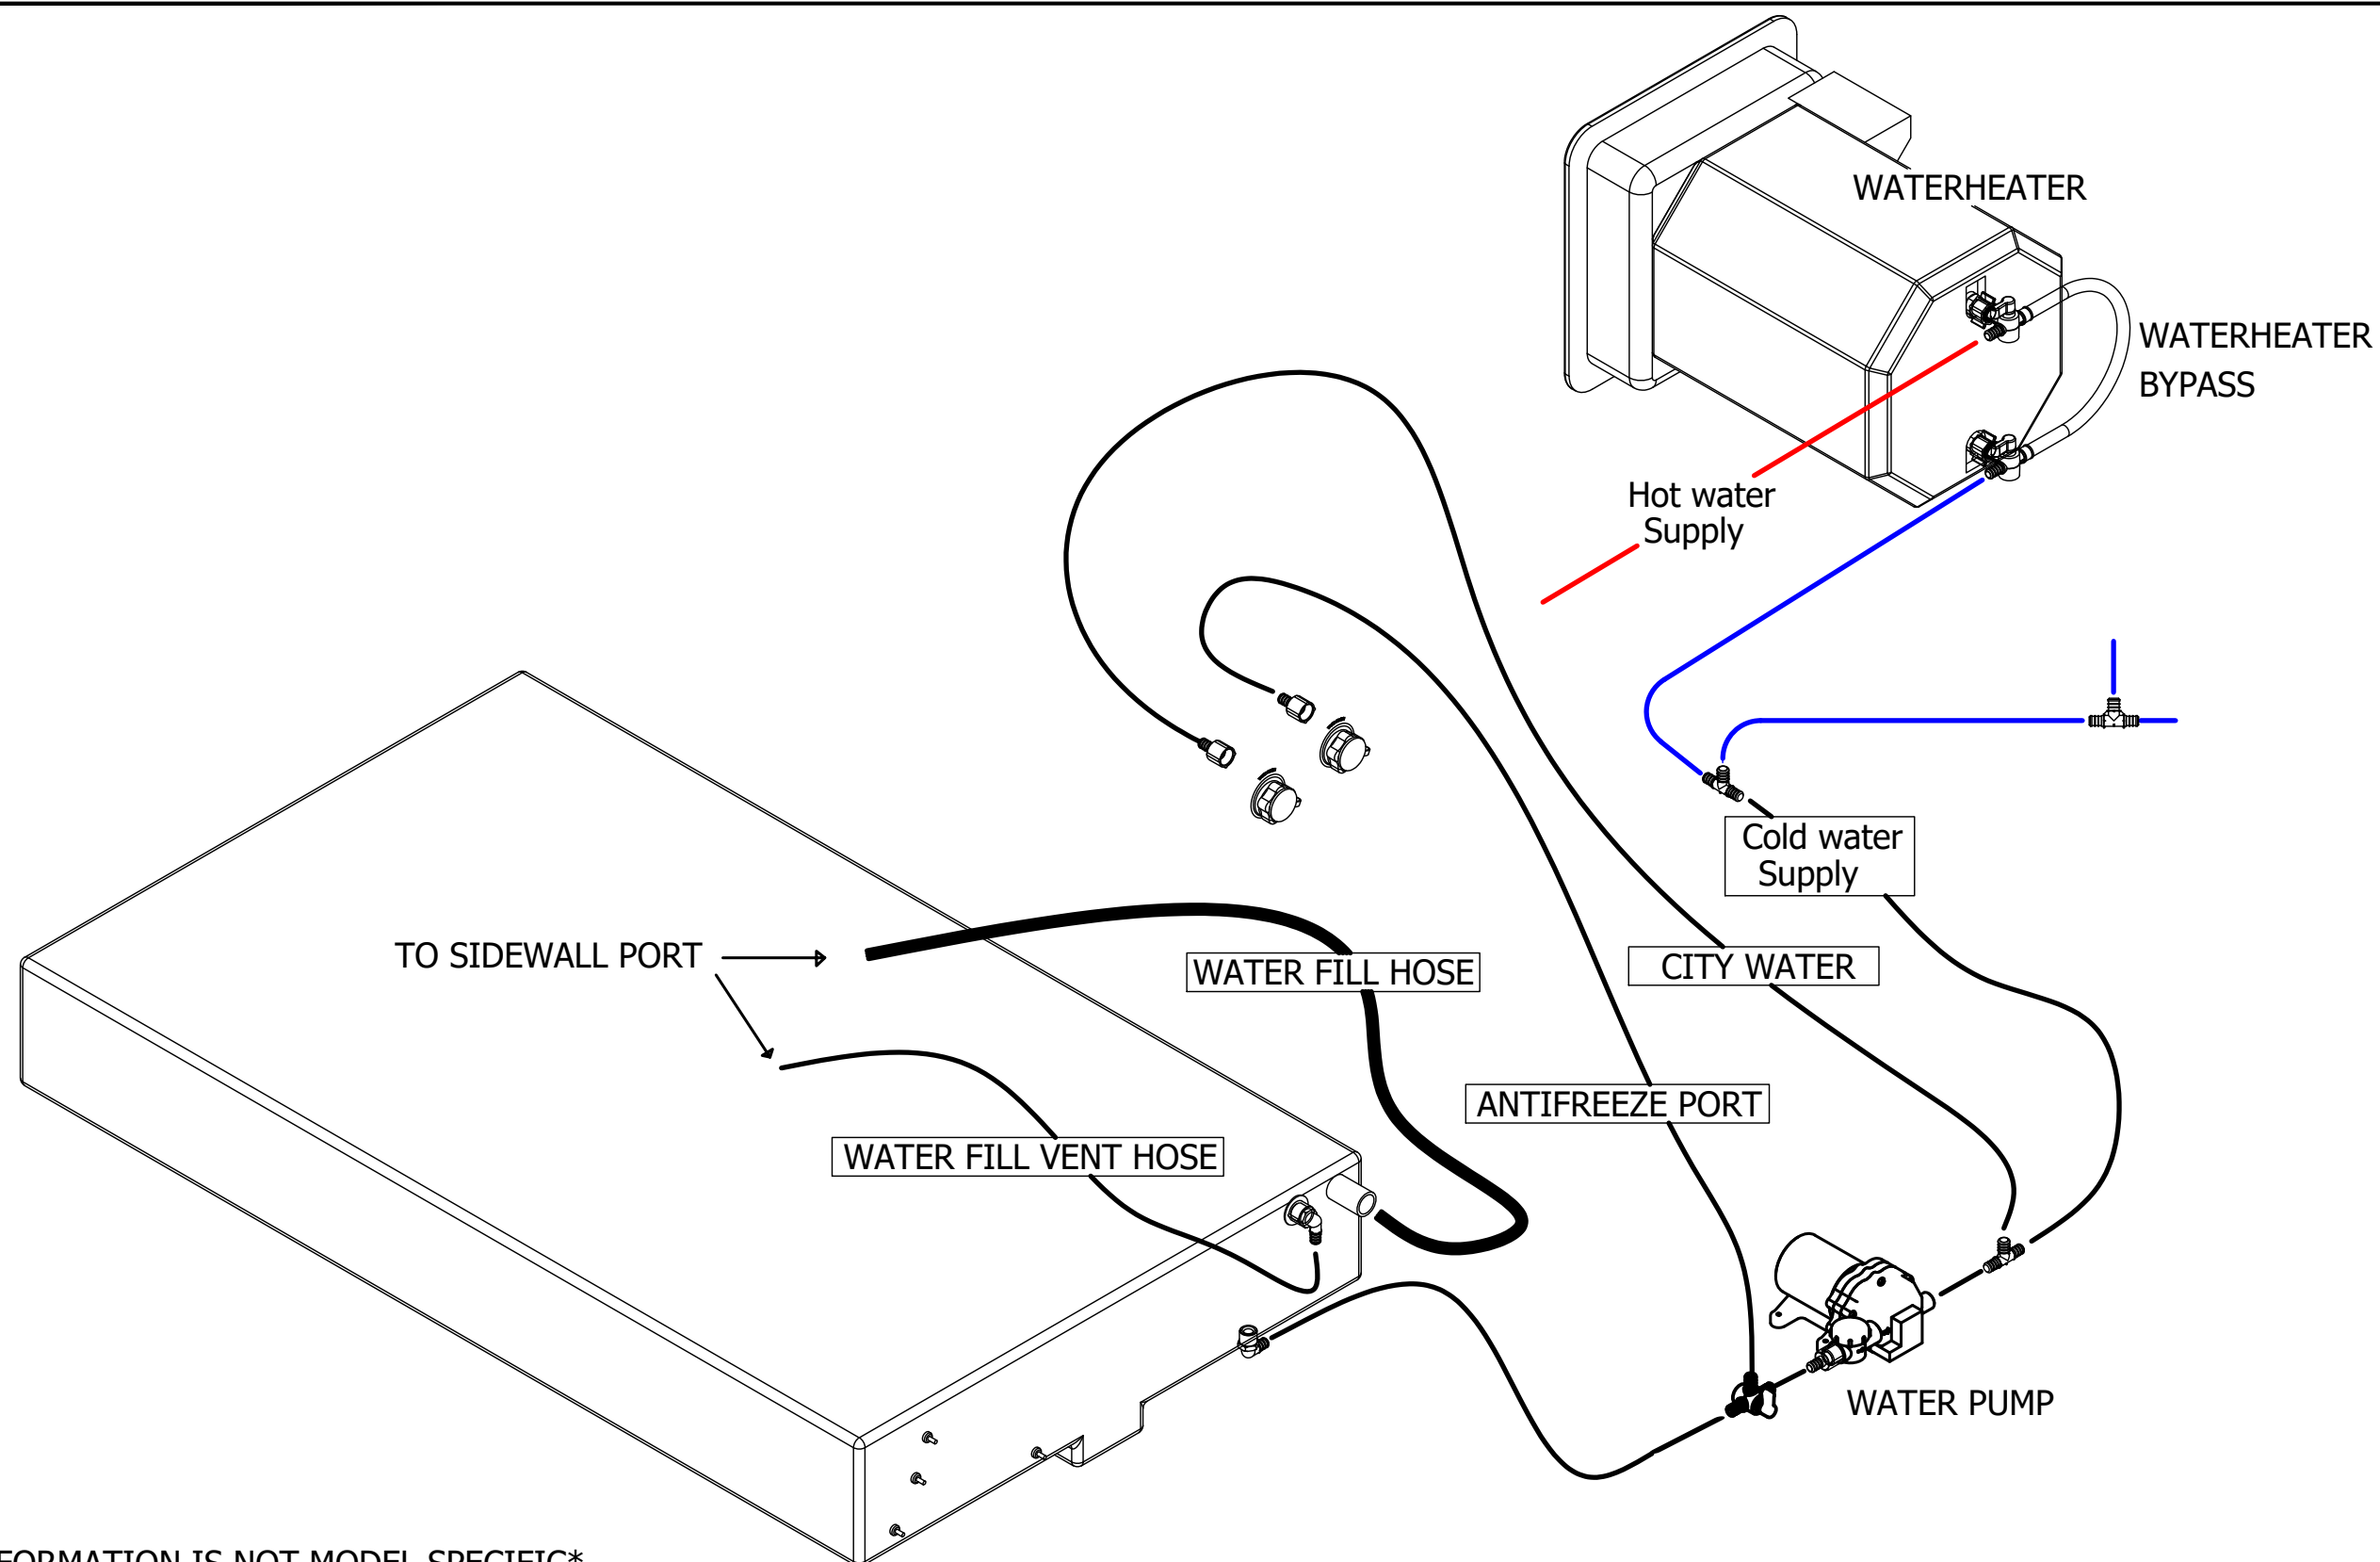


THIS INFORMATION IS NOT MODEL SPECIFIC

*CREATED TO SHOW THE GENERAL ORDER OF THE
WATER SYSTEM FOR THE LISTED BRAND*

G13LE

E13LE

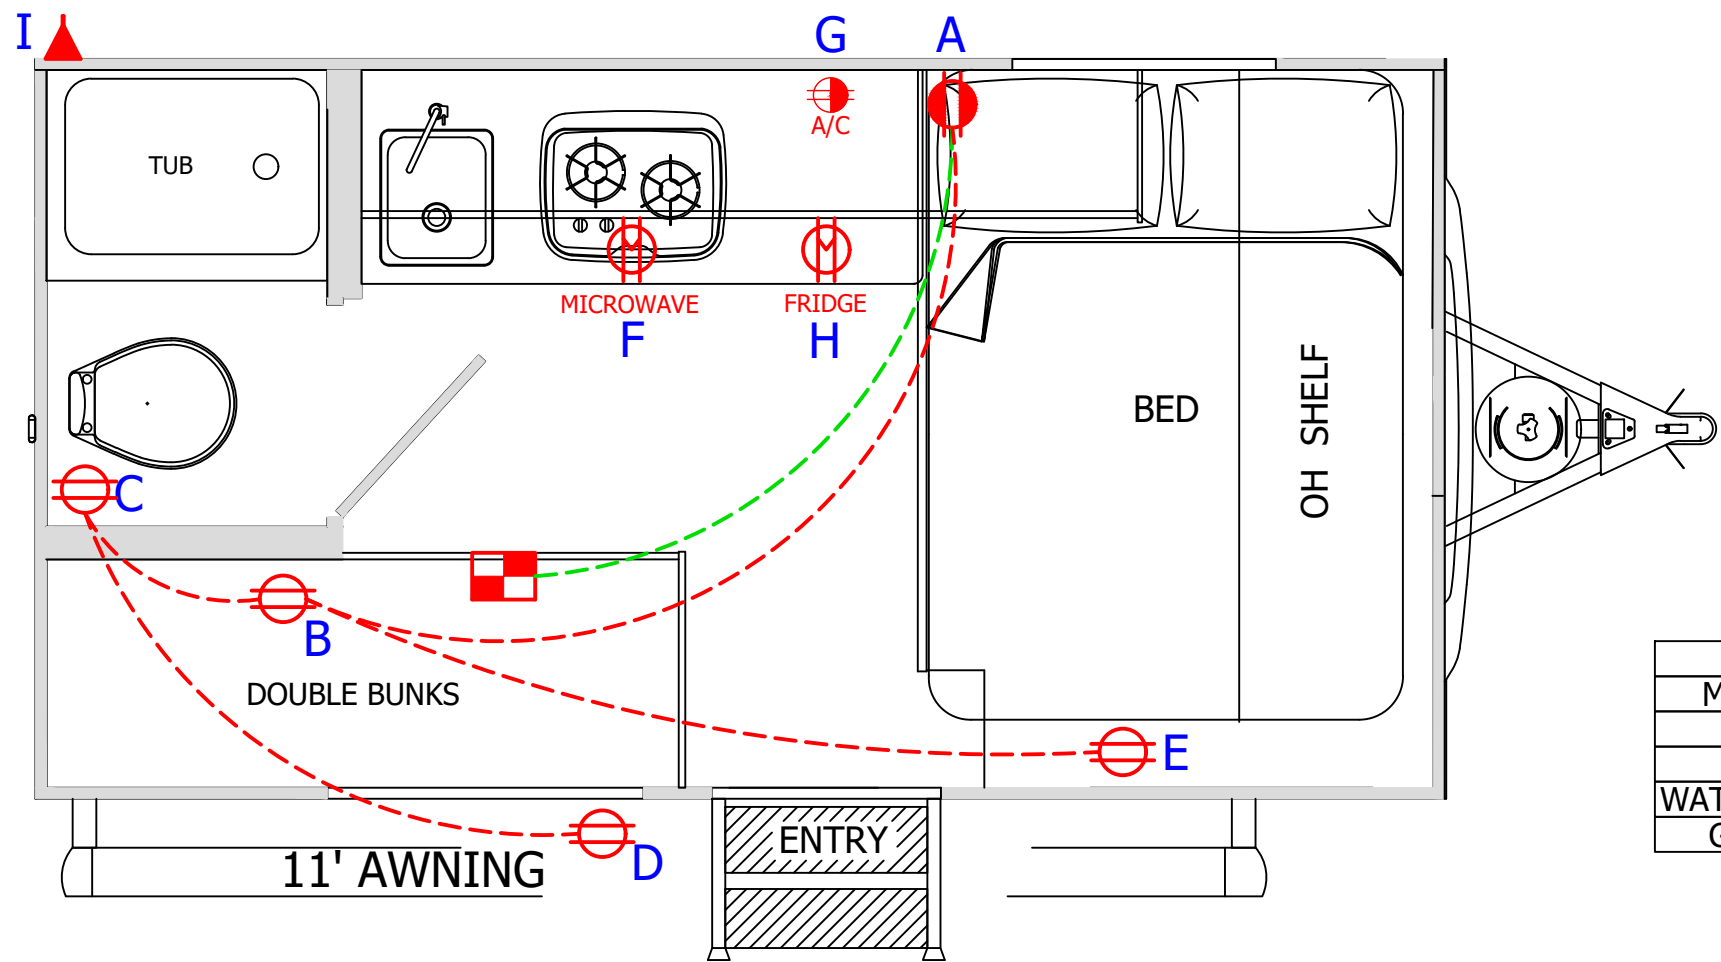

120V LEGEND			
	-GFI RECEPT		-JUNCTION BOX
	-ELECTRICAL ENTRY		-110V RECEPT
	-WATER HEATER		-AIR CONDITIONER
	-POWER CENTER		-120V FAN SWITCH
	-SINGLE RECEPT		-INVERTER INSTALLED


SHORE	ORANGE - 10/2
MICROWAVE	PINK - 14/2
GFI	GREEN - 14/2
AC	YELLOW - 12/2
WATER HEATER	BLUE - 14/2
GENERAL	PURPLE - 14/2

GFI RED - 14/2

WIRE RUN	ROCKWOOD-G13LE / FLAGSTAFF-E13LE				
A	Kitchen GFI	From Conv (GFI/110) Under Bunk & Tub To Kitchen Base	E	Bed Rcpt	From Bunk Rcpt Up Wall & Thru Ceiling
B	Bunk Rcpt	From Kitchen GFI Thru Kitchen Base, Under Tub To Bunk Wall	F	Micro Rcpt	From Conv (Microwave) Under Bunk & Tub To Kitchen Base
C	Bath Rcpt	From Bunk Rcpt	G	AC	From Conv (AC) Under Bunk & Tub, Up Shower Wall & Thru Ceiling
D	Outside Rcpt	From Bath Rcpt Thru Bunk	H	Fridge Rcpt	From Conv (Fridge) Under Bunk & Tub To Kitchen Base
			I	Shore Power	To Conv (Main) in Kitchen Base

"The usage of the information on this document is subject to the Disclaimer on page 1."

REV:	Starting Serial#	CHANGE DESCRIPTION:	DATE:	BY:		DATE	BY	FOREST RIVER INC. ROCKWOOD/FLAGSTAFF DIV. PLANT 10A	MODELS:	G13LE E13LE	REV:	X
					DRWN	9/2/2025	JM					
X		Created from Production	9/2/2025	JM	CHKD			DESCRIPTION: 120V Layout	DRAWING NUMBER:	20I26082		

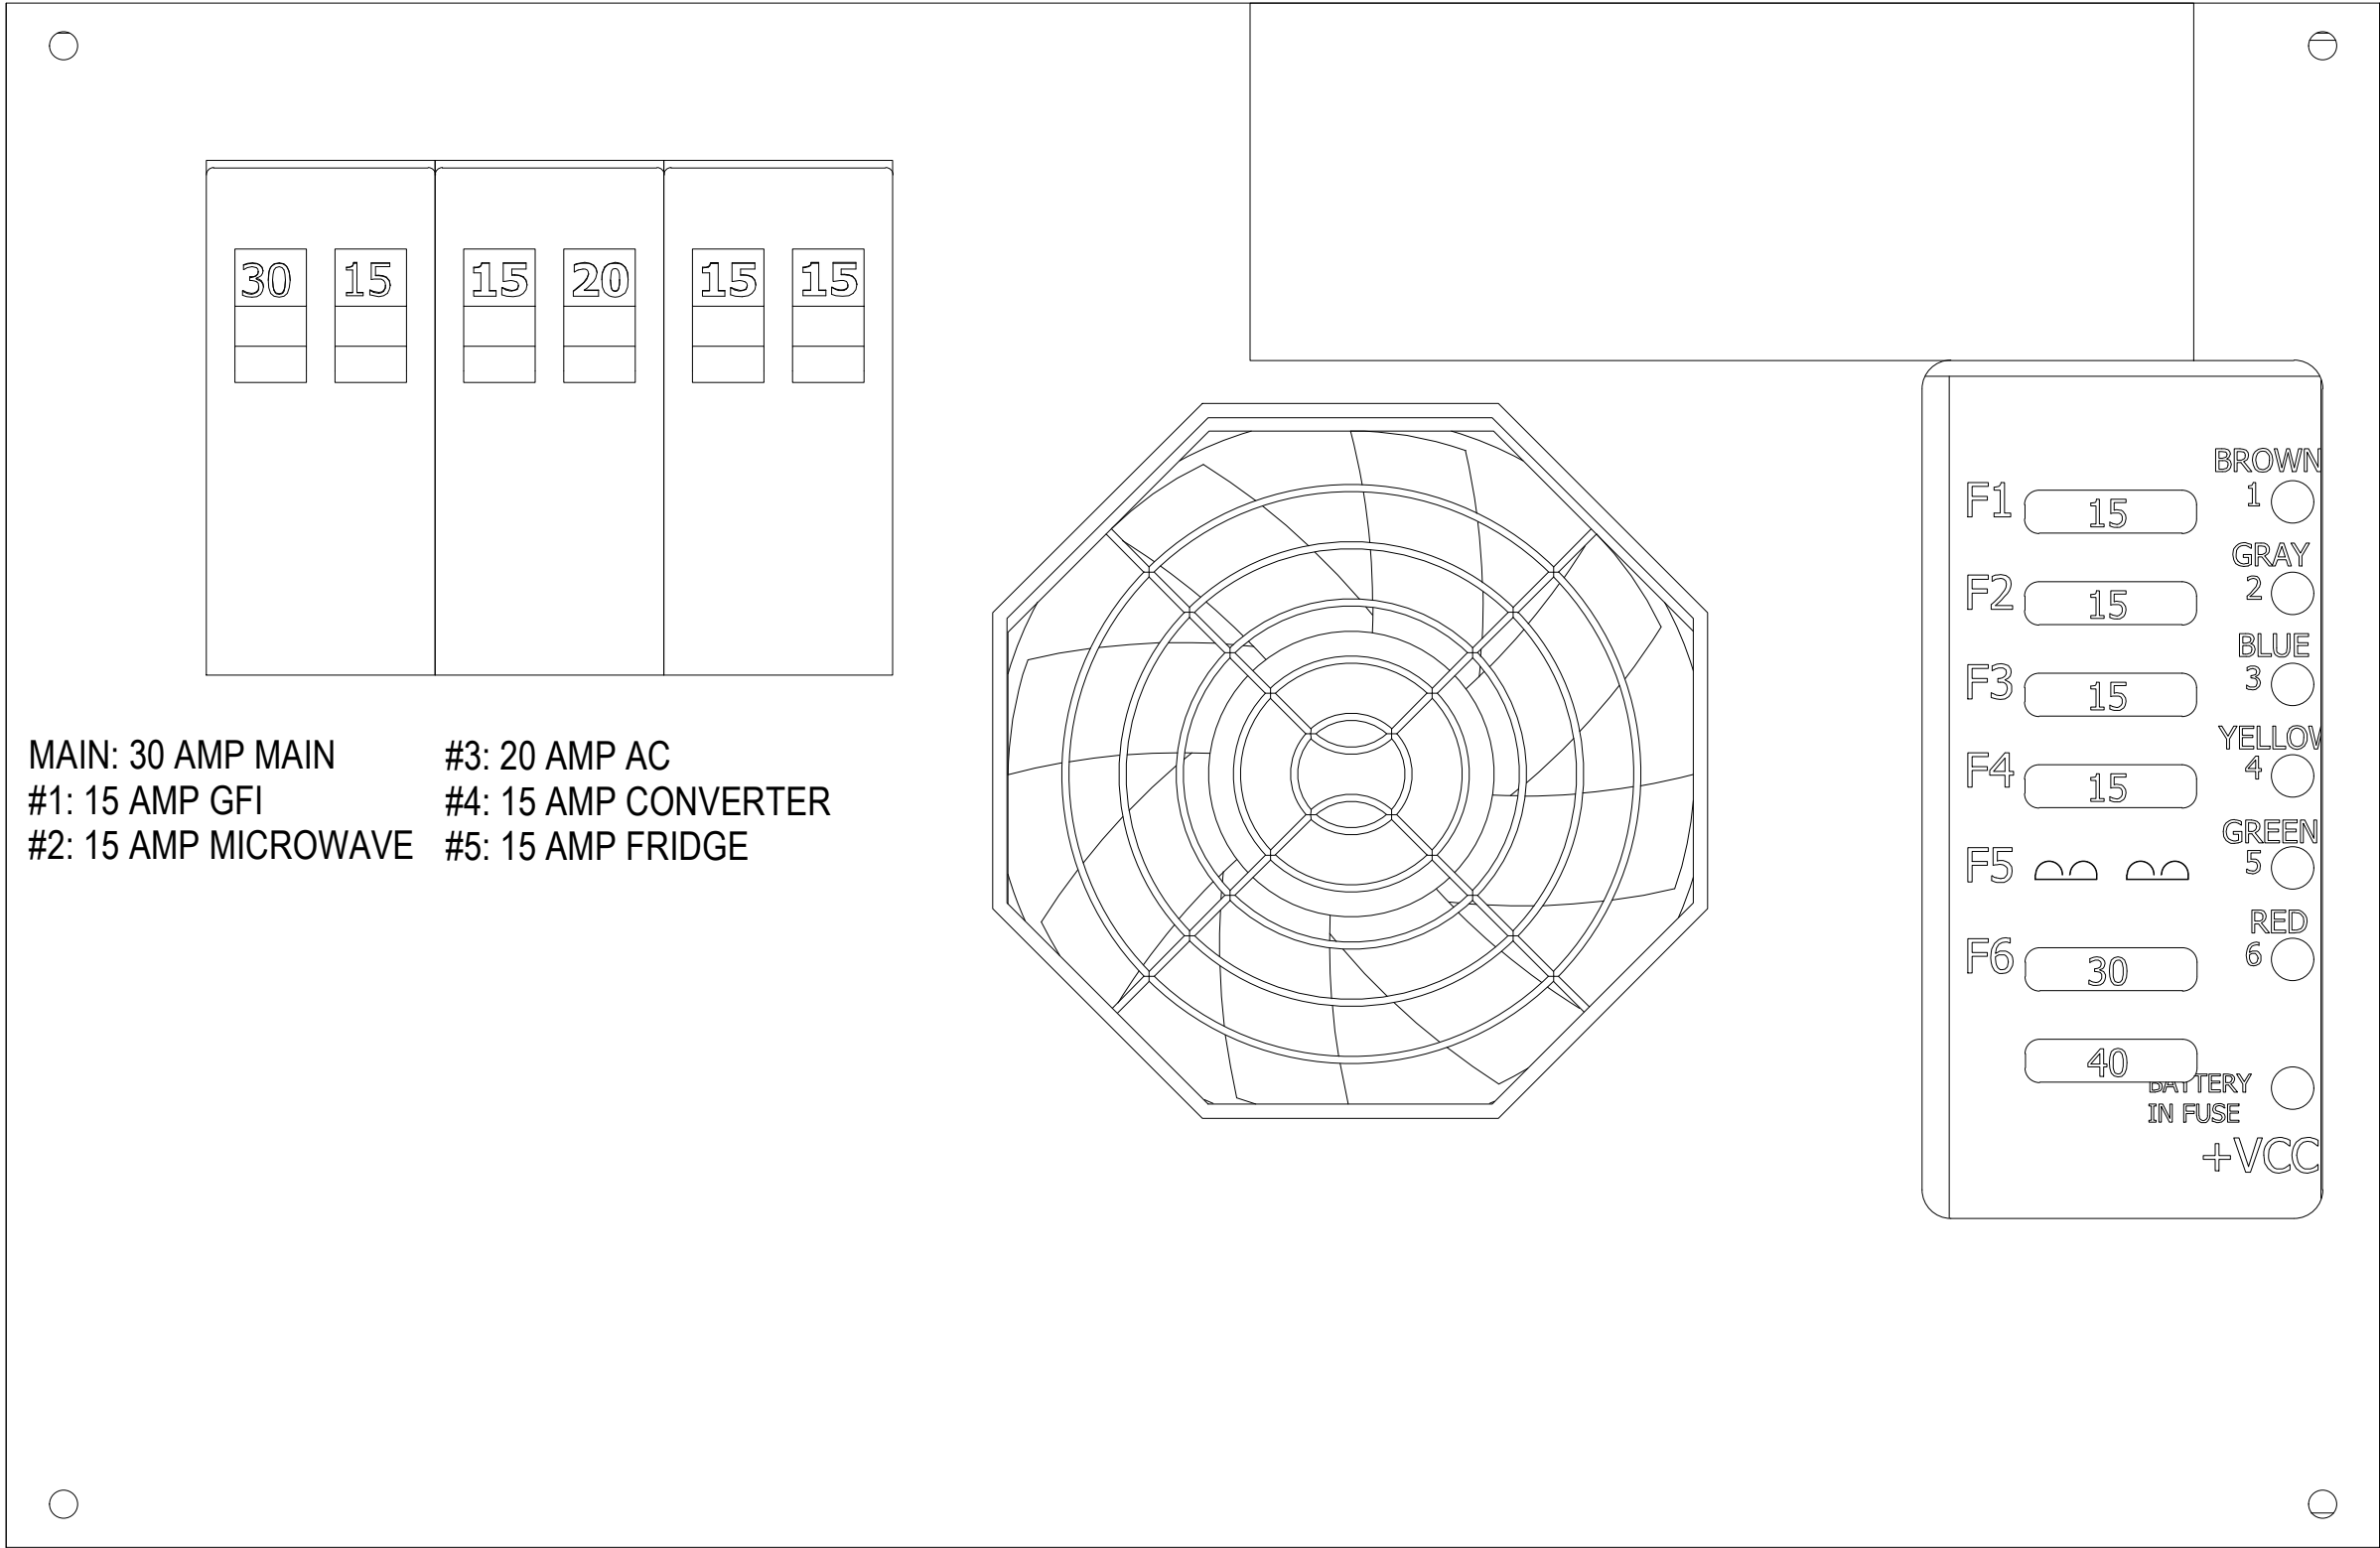

MODELS: G13LE-E13LE

12 VOLT CIRCUITS

- 1. 15A-USB
- 2. 15A-HITCH LIGHT, AWNING POWER
- 3. 15A-FURNACE, LP DETECTOR, LIGHTS, STEP LIGHTS
- 4. 15A-BATH FAN, MONITOR PANEL, WATER PUMP, AWNING LIGHT
- 5.
- 6. 30A-BATTERY

ADDITIONAL IN-LINE BLADE FUSES

- 10A: WATER PUMP (AT WATER PUMP)
- 7.5A: FURNACE (AT FURNACE)
- 20A: SIDE SOLAR PORT (AT DISCONNECT SWITCH)
- 5A: AWNING LIGHT (BUILT IN)


110 VOLT CIRCUITS

- MAIN: 30A (SHORE POWER)
- 1. 15A-GFI RECEPTACLES
- 2. 15A-MICROWAVE
- 3. 20A-AIR CONDITIONER
- 4. 15A-CONVERTER
- 5. 15A-FRIDGE



"THE USAGE OF THE INFORMATION ON THIS DOCUMENT IS SUBJECT TO THE DISCLAIMER ON PAGE 1"

REVISION HISTORY				
SERIAL#	REV	DESCRIPTION	DATE	BY
	X	Design from production	6/30/2025	JM
 ROCKWOOD/FLAGSTAFF DIVISION 10 FOREST RIVER RV				
FOREST RIVER INDUSTRIES, INC., CLAIMS PROPRIETARY RIGHTS IN THE MATERIAL DISCLOSED HEREIN. NEITHER THIS DRAWING NOR ANY REPRODUCTION THEREOF MAY BE USED TO MANUFACTURE ANYTHING SHOWN HEREIN WITHOUT PERMISSION IN WRITING FROM FOREST RIVER INC.				
BY: JMUNOZ		DATE:	ANGULAR TOLERANCE:	$\pm 1^{\circ}$
			FRACTIONAL TOLERANCE:	$\pm 1/16$
DESCRIPTION:				
CONVERTER ELECTRICAL LAYOUT				
GAUGE:	FR PART NO.	DWG NO.	REV.	
		20126035	X	
SIZE C	APPROVED BY:	VENDOR:	SHEET 2 OF 2	

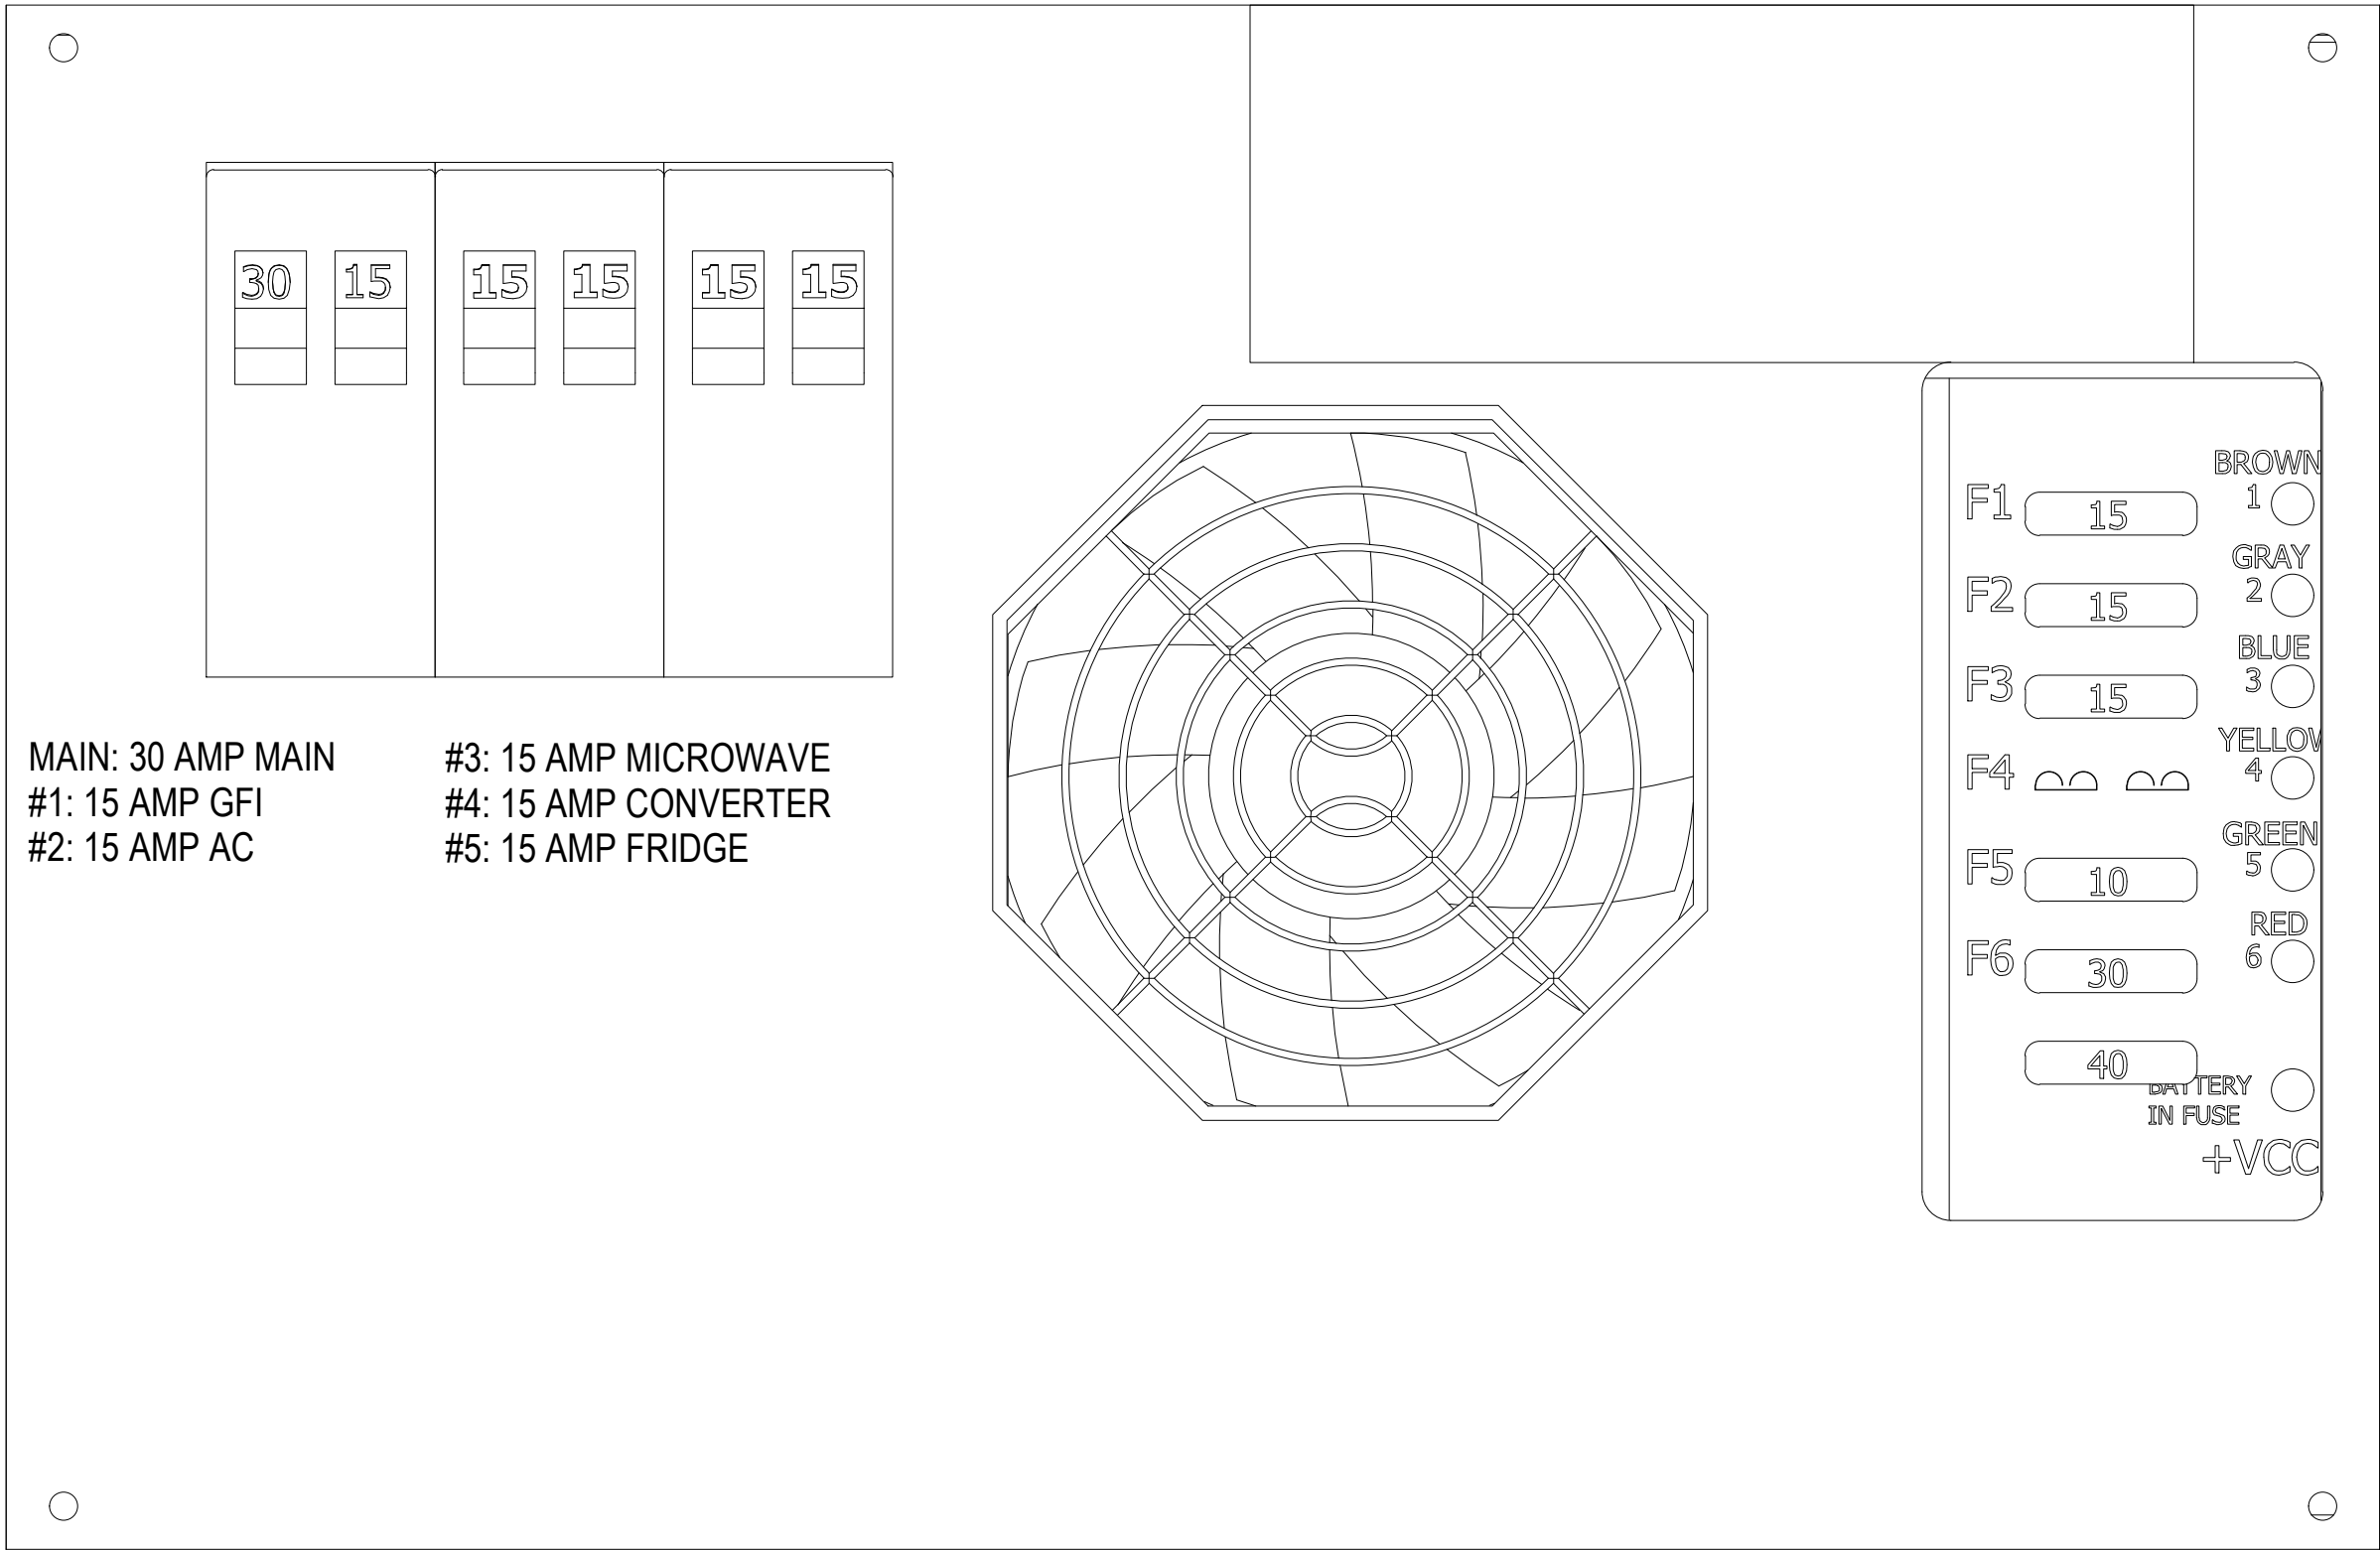

MODELS: G13LE-E13LE

12 VOLT CIRCUITS

- 1. 15A-HITCH LIGHT, AWNING POWER, USB
- 2. 15A-FURNACE, LP DETECTOR, LIGHTS, STEP LIGHTS
- 3. 15A-AWNING LIGHT, BATH FAN
- 4.
- 5. 10A-WATER PUMP
- 6. 30A-BATTERY

ADDITIONAL IN-LINE BLADE FUSES

- 7.5A: FURNACE (AT FURNACE)
- 20A: SIDE SOLAR PORT (AT DISCONNECT SWITCH)
- 5A: AWNING LIGHT (BUILT IN)

110 VOLT CIRCUITS


- MAIN: 30A (SHORE POWER)
- 1. 15A-GFI RECEPTACLES
 - 2. 15A-AIR CONDITIONER
 - 3. 15A-MICROWAVE
 - 4. 15A-CONVERTER
 - 5. 15A-FRIDGE



"THE USAGE OF THE INFORMATION
ON THIS DOCUMENT IS SUBJECT TO
THE DISCLAIMER ON PAGE 1"

REVISION HISTORY				
SERIAL#	REV	DESCRIPTION	DATE	BY
	X	Design from production	6/30/2025	JM
323508	A	Adjusted fuses & breakers	10/31/2025	JM
 ROCKWOOD/FLAGSTAFF DIVISION 10 FOREST RIVER RV FOREST RIVER INDUSTRIES, INC., CLAIMS PROPRIETARY RIGHTS IN THE MATERIAL DISCLOSED HEREIN. NEITHER THIS DRAWING NOR ANY REPRODUCTION THEREOF MAY BE USED TO MANUFACTURE ANYTHING SHOWN HEREIN WITHOUT PERMISSION IN WRITING FROM FOREST RIVER INC. BY: JMUNOZ DATE: ANGULAR TOLERANCE: $\pm 1^{\circ}$ FRACTIONAL TOLERANCE: $\pm \frac{1}{16}$ DESCRIPTION: CONVERTER ELECTRICAL LAYOUT GAUGE: FR PART NO. DWG NO. 20126035 REV. A SIZE C APPROVED BY: VENDOR: SHEET 2 OF 2				

GEO-E PRO

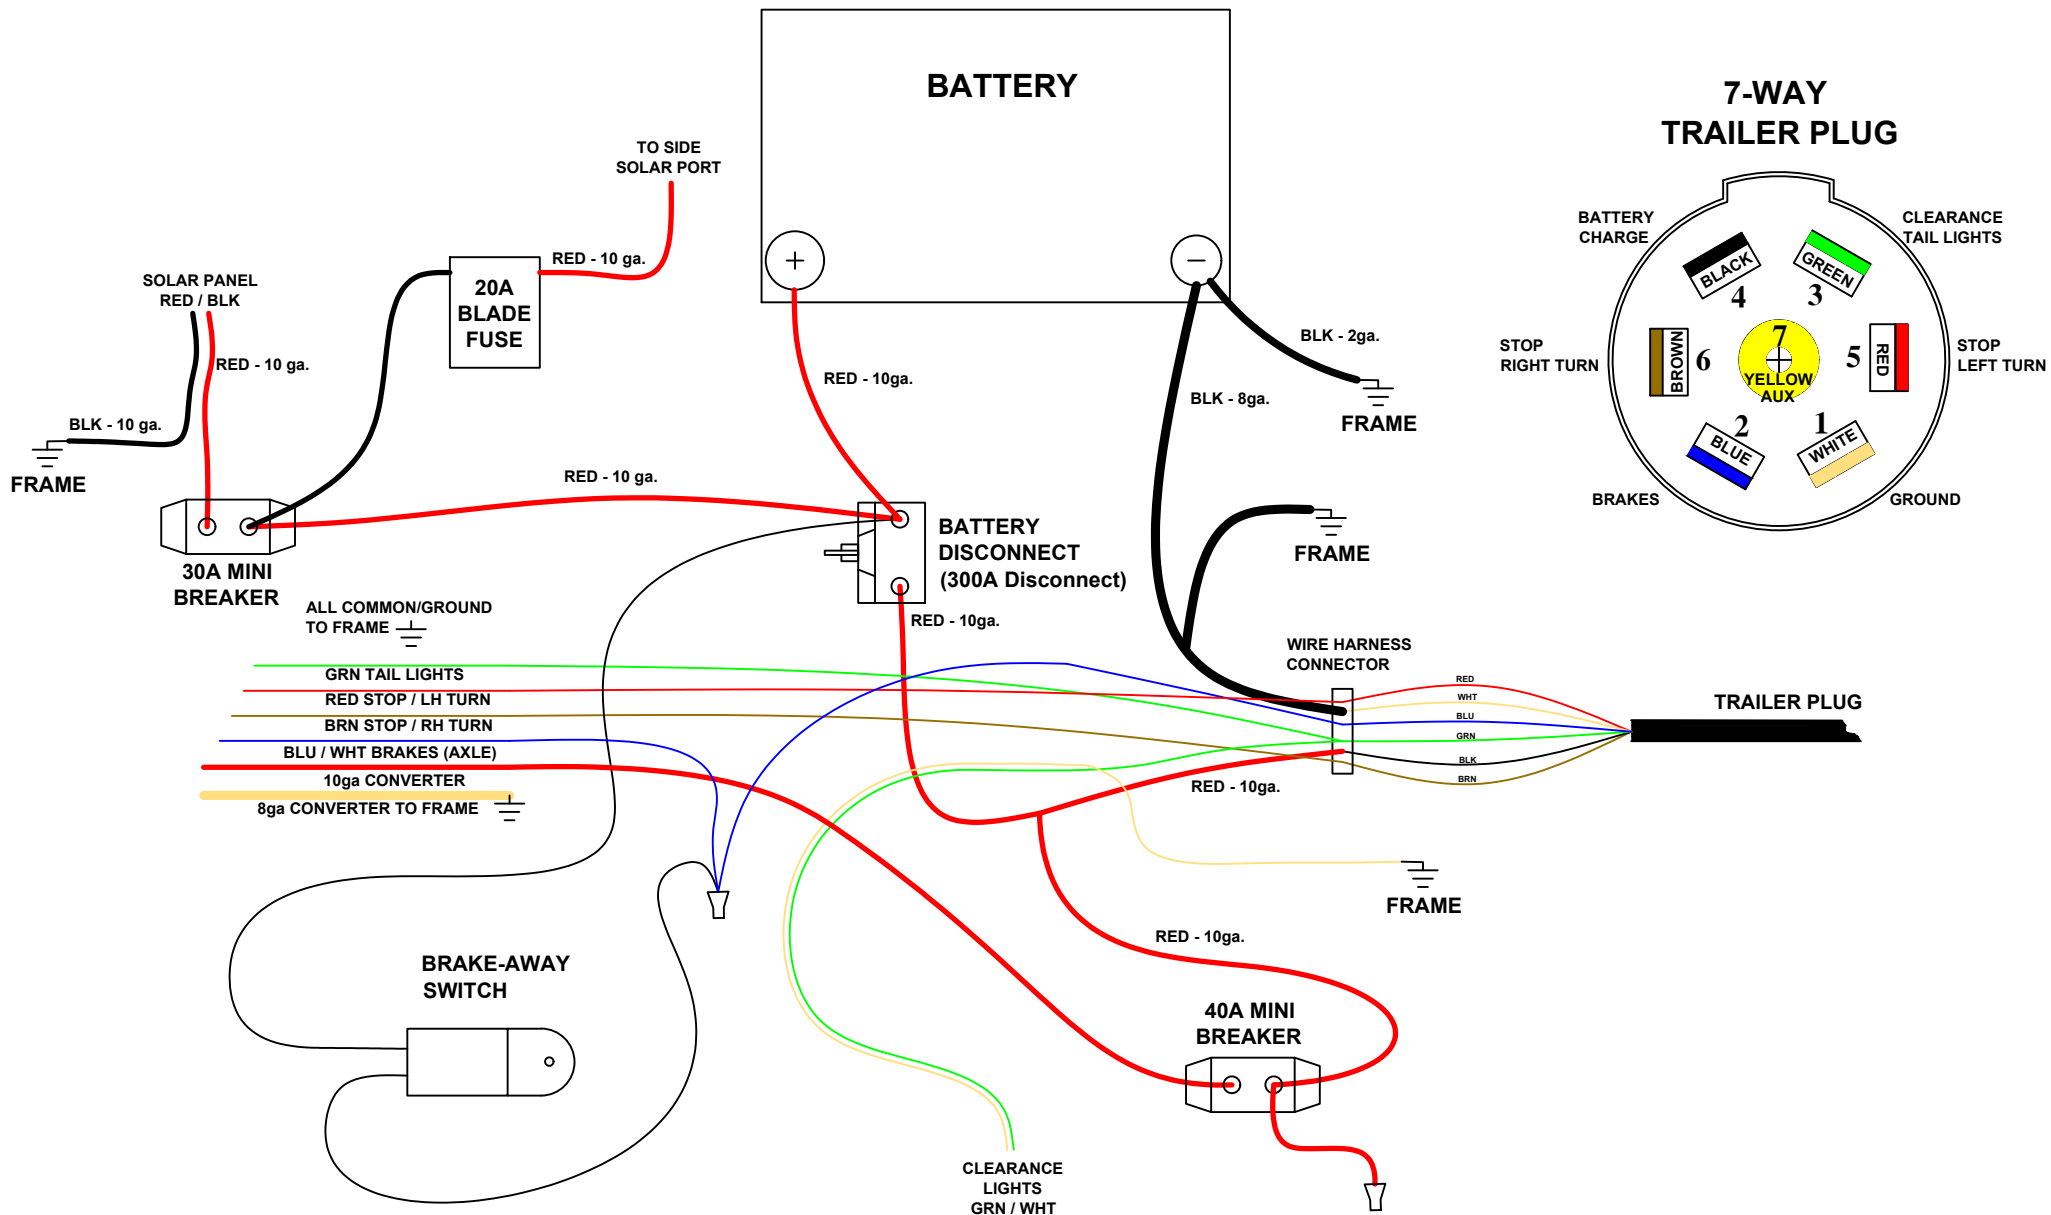

FOREST RIVER INDUSTRIES, INC. CLAIMS PROPRIETARY RIGHTS IN THE MATERIAL DISCLOSED HEREON. NEITHER THIS DRAWING NOR ANY REPRODUCTION THEREOF MAY BE USED TO MANUFACTURE ANYTHING SHOWN HEREON WITHOUT PERMISSION IN WRITING FROM FOREST RIVER INC.

FOREST RIVER INDUSTRIES, INC. CLAIMS POLICY: THIS DRAWING IS A TRADE SECRET. IT IS THE PROPERTY OF FOREST RIVER INDUSTRIES, INC. AND IS NOT TO BE REPRODUCED OR TRANSMITTED IN ANY FORM OR BY ANY MEANS, ELECTRONIC OR MECHANICAL, INCLUDING PHOTOCOPYING, RECORDING, OR BY ANY INFORMATION STORAGE AND RETRIEVAL SYSTEM. WITHOUT PERMISSION IN WRITING FROM FOREST RIVER INC.												
REV:	SERIAL:	CHANGE DESCRIPTION:	DATE:	BY:		DATE	BY	 FOREST RIVER INC. <i>Plant 10B Micro-Mini Lite ROCKWOOD / FLAGSTAFF DIVISION</i>	MODELS:	SEE ABOVE	REV:	A
A	322971	MOVED SOLAR BEFORE BATTERY DISCONNECT	9/2/2025	JMUNOZ	DRWN	9/2/2025	JMUNOZ					
X		CREATED FROM PRODUCTION	9/2/2025	JMUNOZ	Page: 1 OF 1			DESCRIPTION: TRAILER WIRING DIAGRAM (10A)	DRAWING NUMBER: 20I26081			